




CANARY WHARF
GROUP PLC

NQ.PA.03.B

North Quay Application Drawings Volume 2

Drawings for Information

Allies and Morrison
July 2020

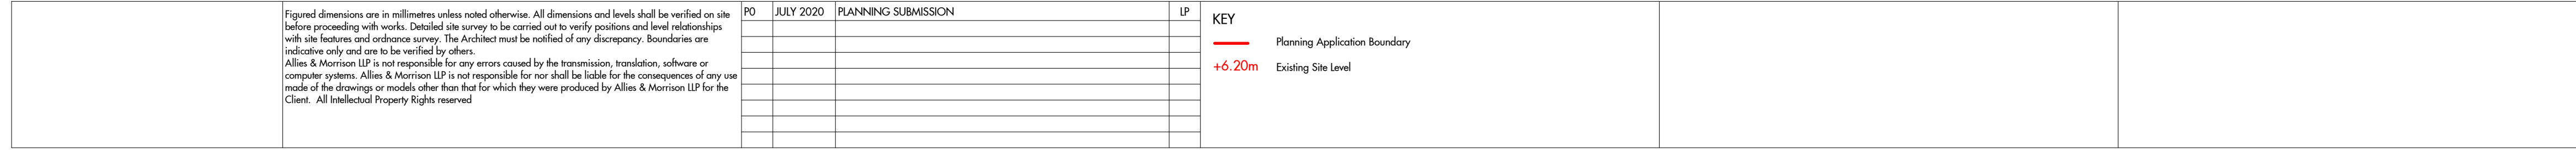

North Quay Masterplan


EXISTING SITE LEVELS

GENERAL ARRANGEMENT

19141-00-07-015

SCALE 1: 500 @A1 1: 1000 @A3


PO
Revision

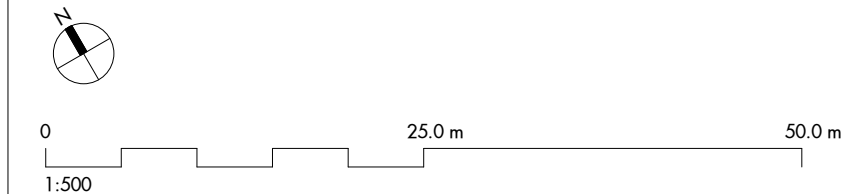


Indicative Scheme Basement 2 Level
General Arrangement
 19141-00-07-098

Scale 1 : 500 @A1 1 : 1000 @A3

Revision

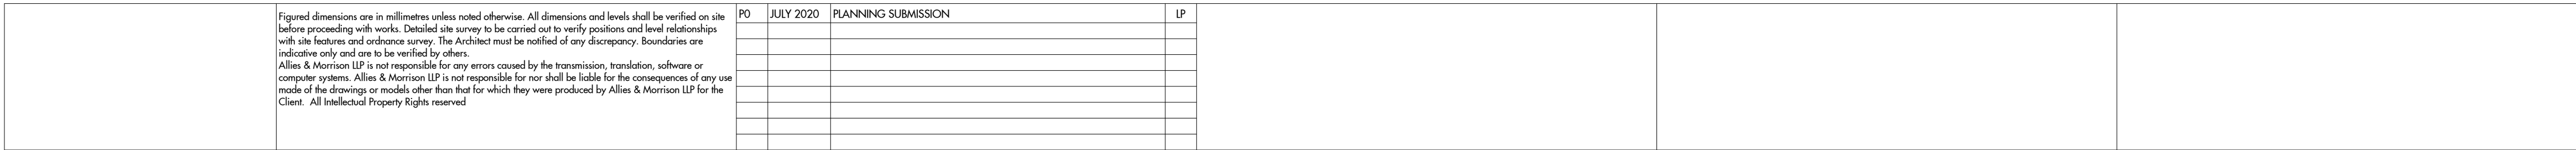

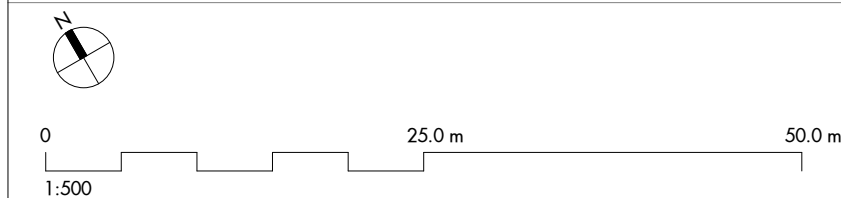


Allies and Morrison LLP North Quay Masterplan

85 Southwark Street
London SE1 0HX
020 7921 0100
020 7921 0101
studio@alliesandmorrison.com

INDICATIVE SCHEME GROUND FLOOR LEVEL
GENERAL ARRANGEMENT
19141-00-07-100

SCALE 1 : 500 @A1 1 : 1000 @A3

PO
Revision


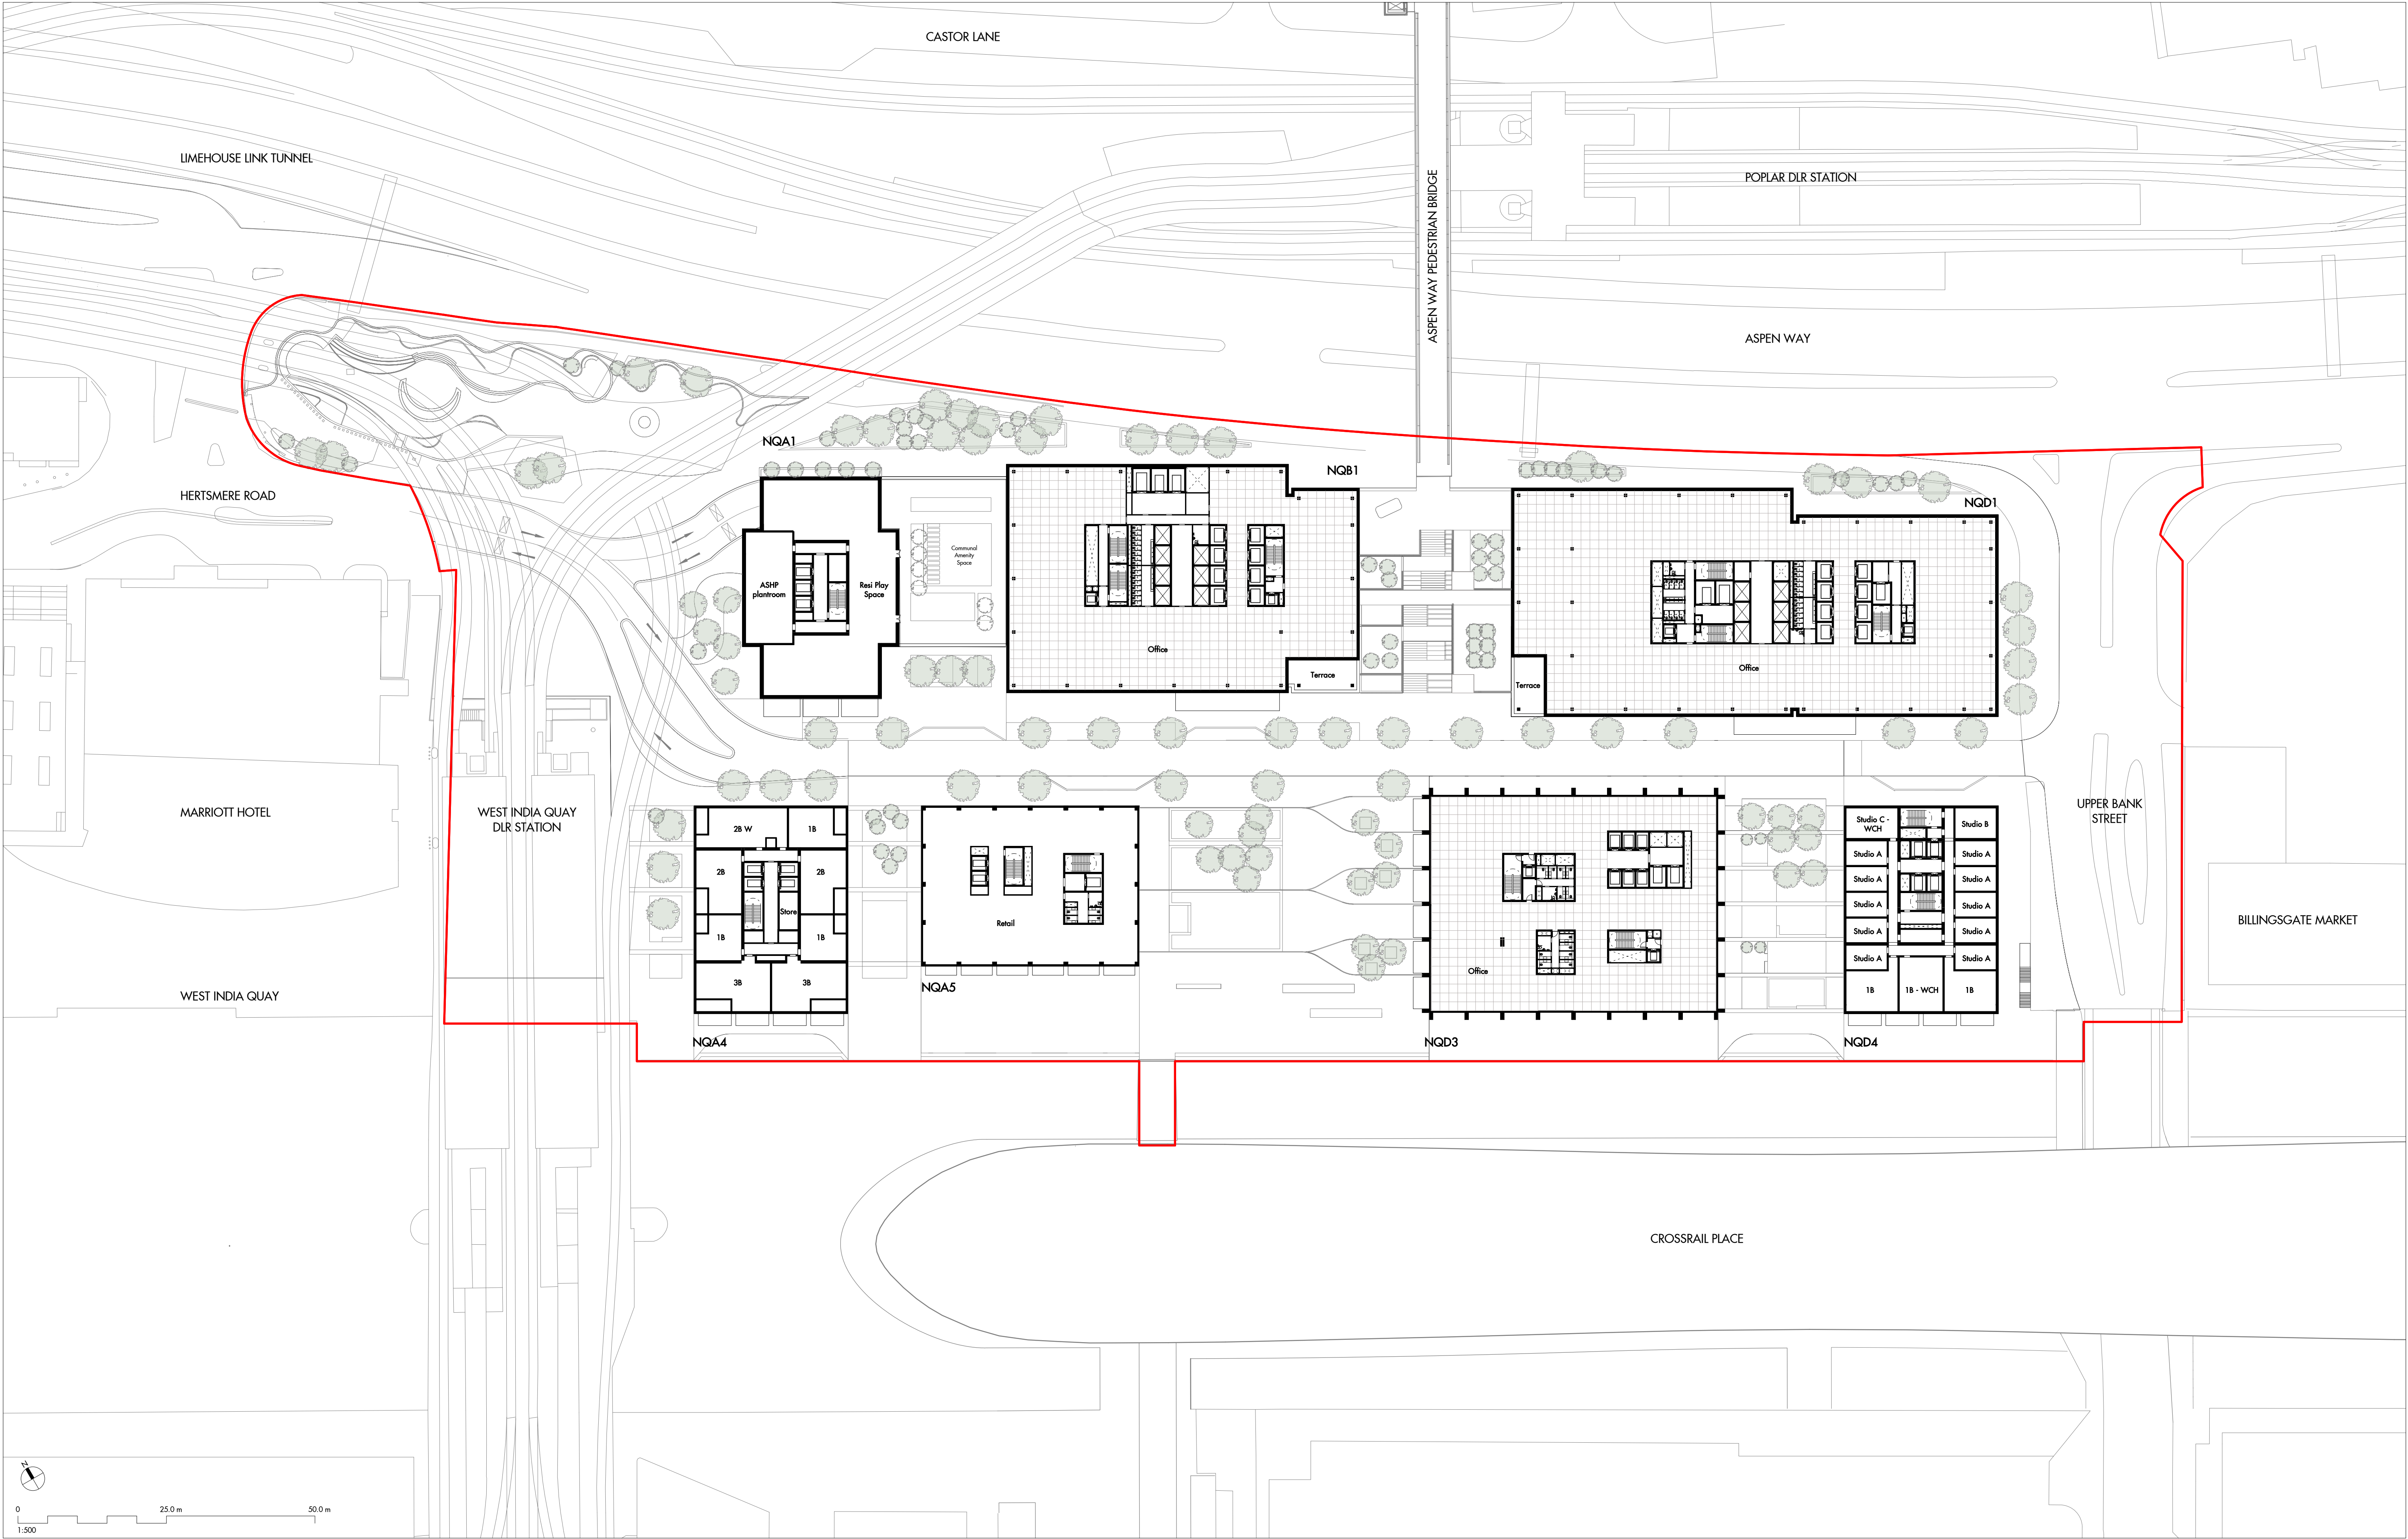


REV	DATE	DESCRIPTION	CKD
PO	JULY 2020	PLANNING SUBMISSION	LP

Figured dimensions are in millimetres unless noted otherwise. All dimensions and levels shall be verified on site before proceeding with works. Detailed site survey to be carried out to verify positions and level relationships with site features and ordnance survey. The Architect must be notified of any discrepancy. Boundaries are indicative only and are to be verified by others. Allies & Morrison LLP is not responsible for any errors caused by the transmission, translation, software or computer systems. Allies & Morrison LLP is not responsible for nor shall be liable for the consequences of any use made of the drawings or models other than that for which they were produced by Allies & Morrison LLP for the Client. All Intellectual Property Rights reserved.

Allies and Morrison LLP
85 Southwark Street
London SE1 0HX
telephone 020 7921 0100
facsimile 020 7921 0101
email studio@alliesandmorrison.com

North Quay Masterplan
INDICATIVE SCHEME 2ND FLOOR LEVEL
GENERAL ARRANGEMENT
19141-00-07-102
SCALE 1 : 500 @A1 1 : 1000 @A3

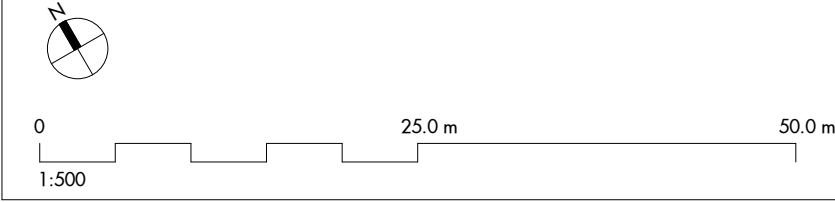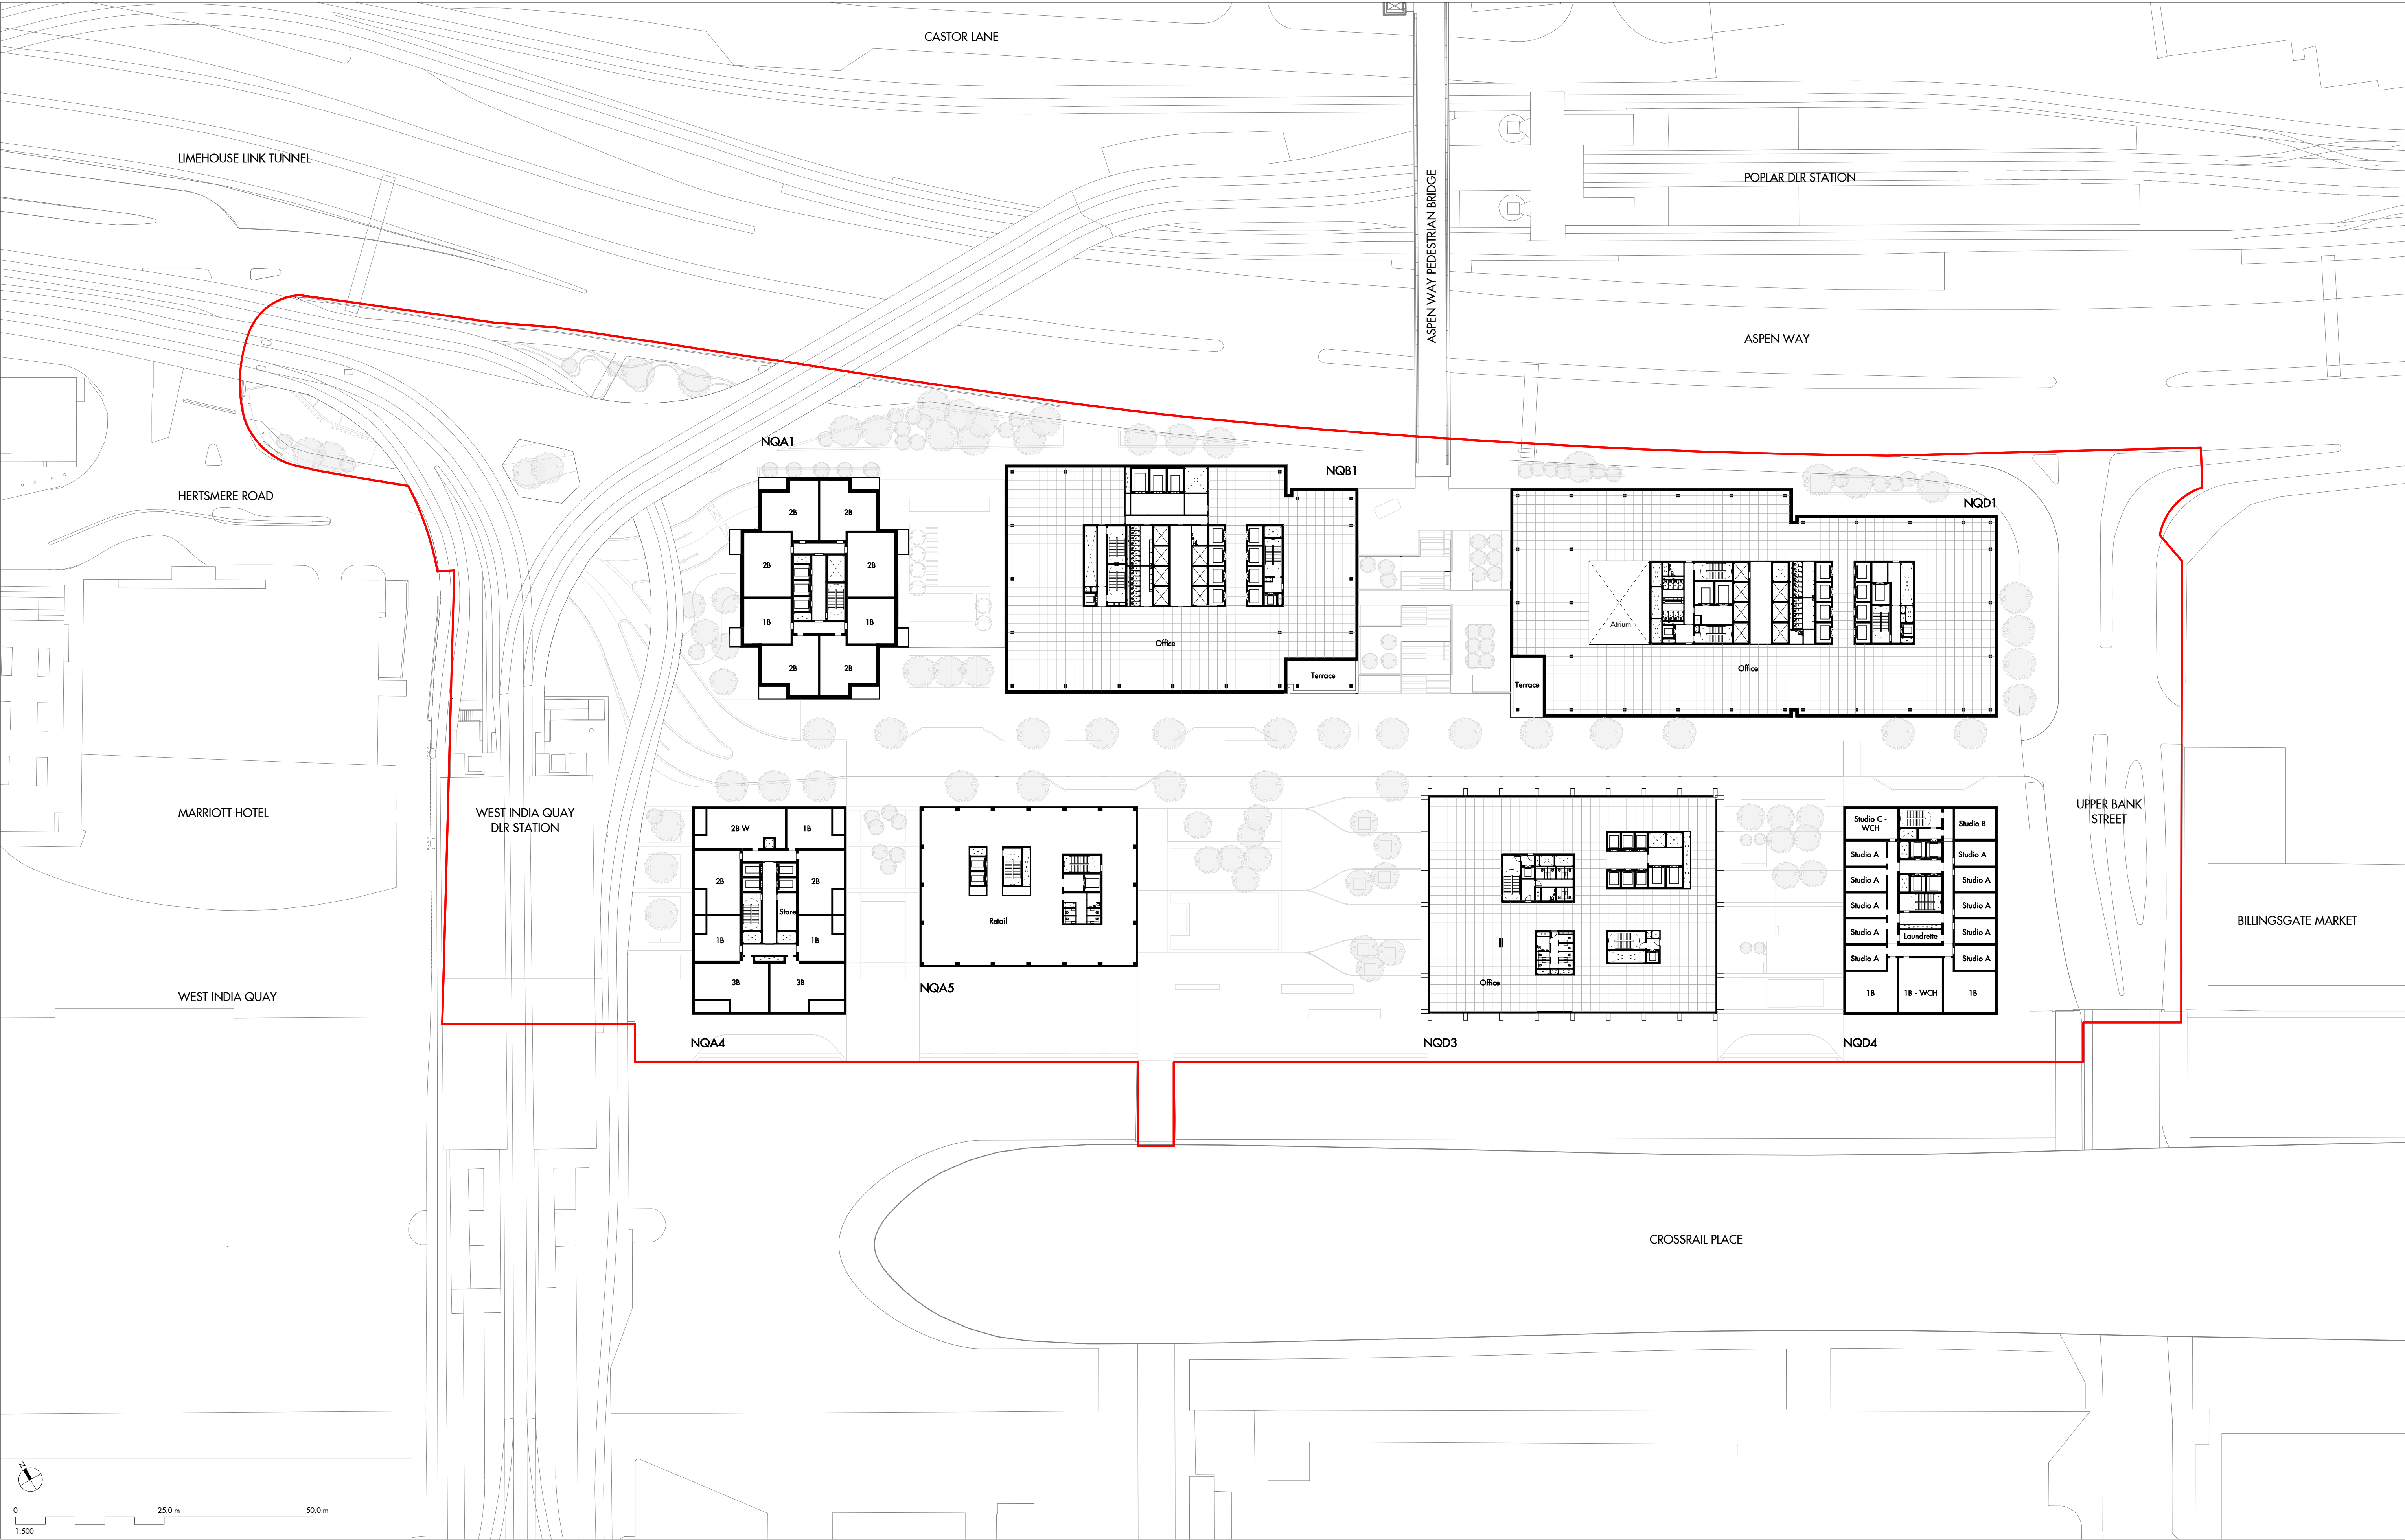

REV	DATE	DESCRIPTION	CKD
PO	JULY 2020	PLANNING SUBMISSION	LP

Allies and Morrison LLP

85 Southwark Street
London SE1 0HX
telephone 020 7921 0100
facsimile 020 7921 0101
email studio@alliesandmorrison.com

North Quay Masterplan


INDICATIVE SCHEME TYPICAL FLOOR LEVEL
GENERAL ARRANGEMENT
19141-00-07-103

SCALE 1 : 500 @A1 1 : 1000 @A3

PO

Revision

FOR INFORMATION

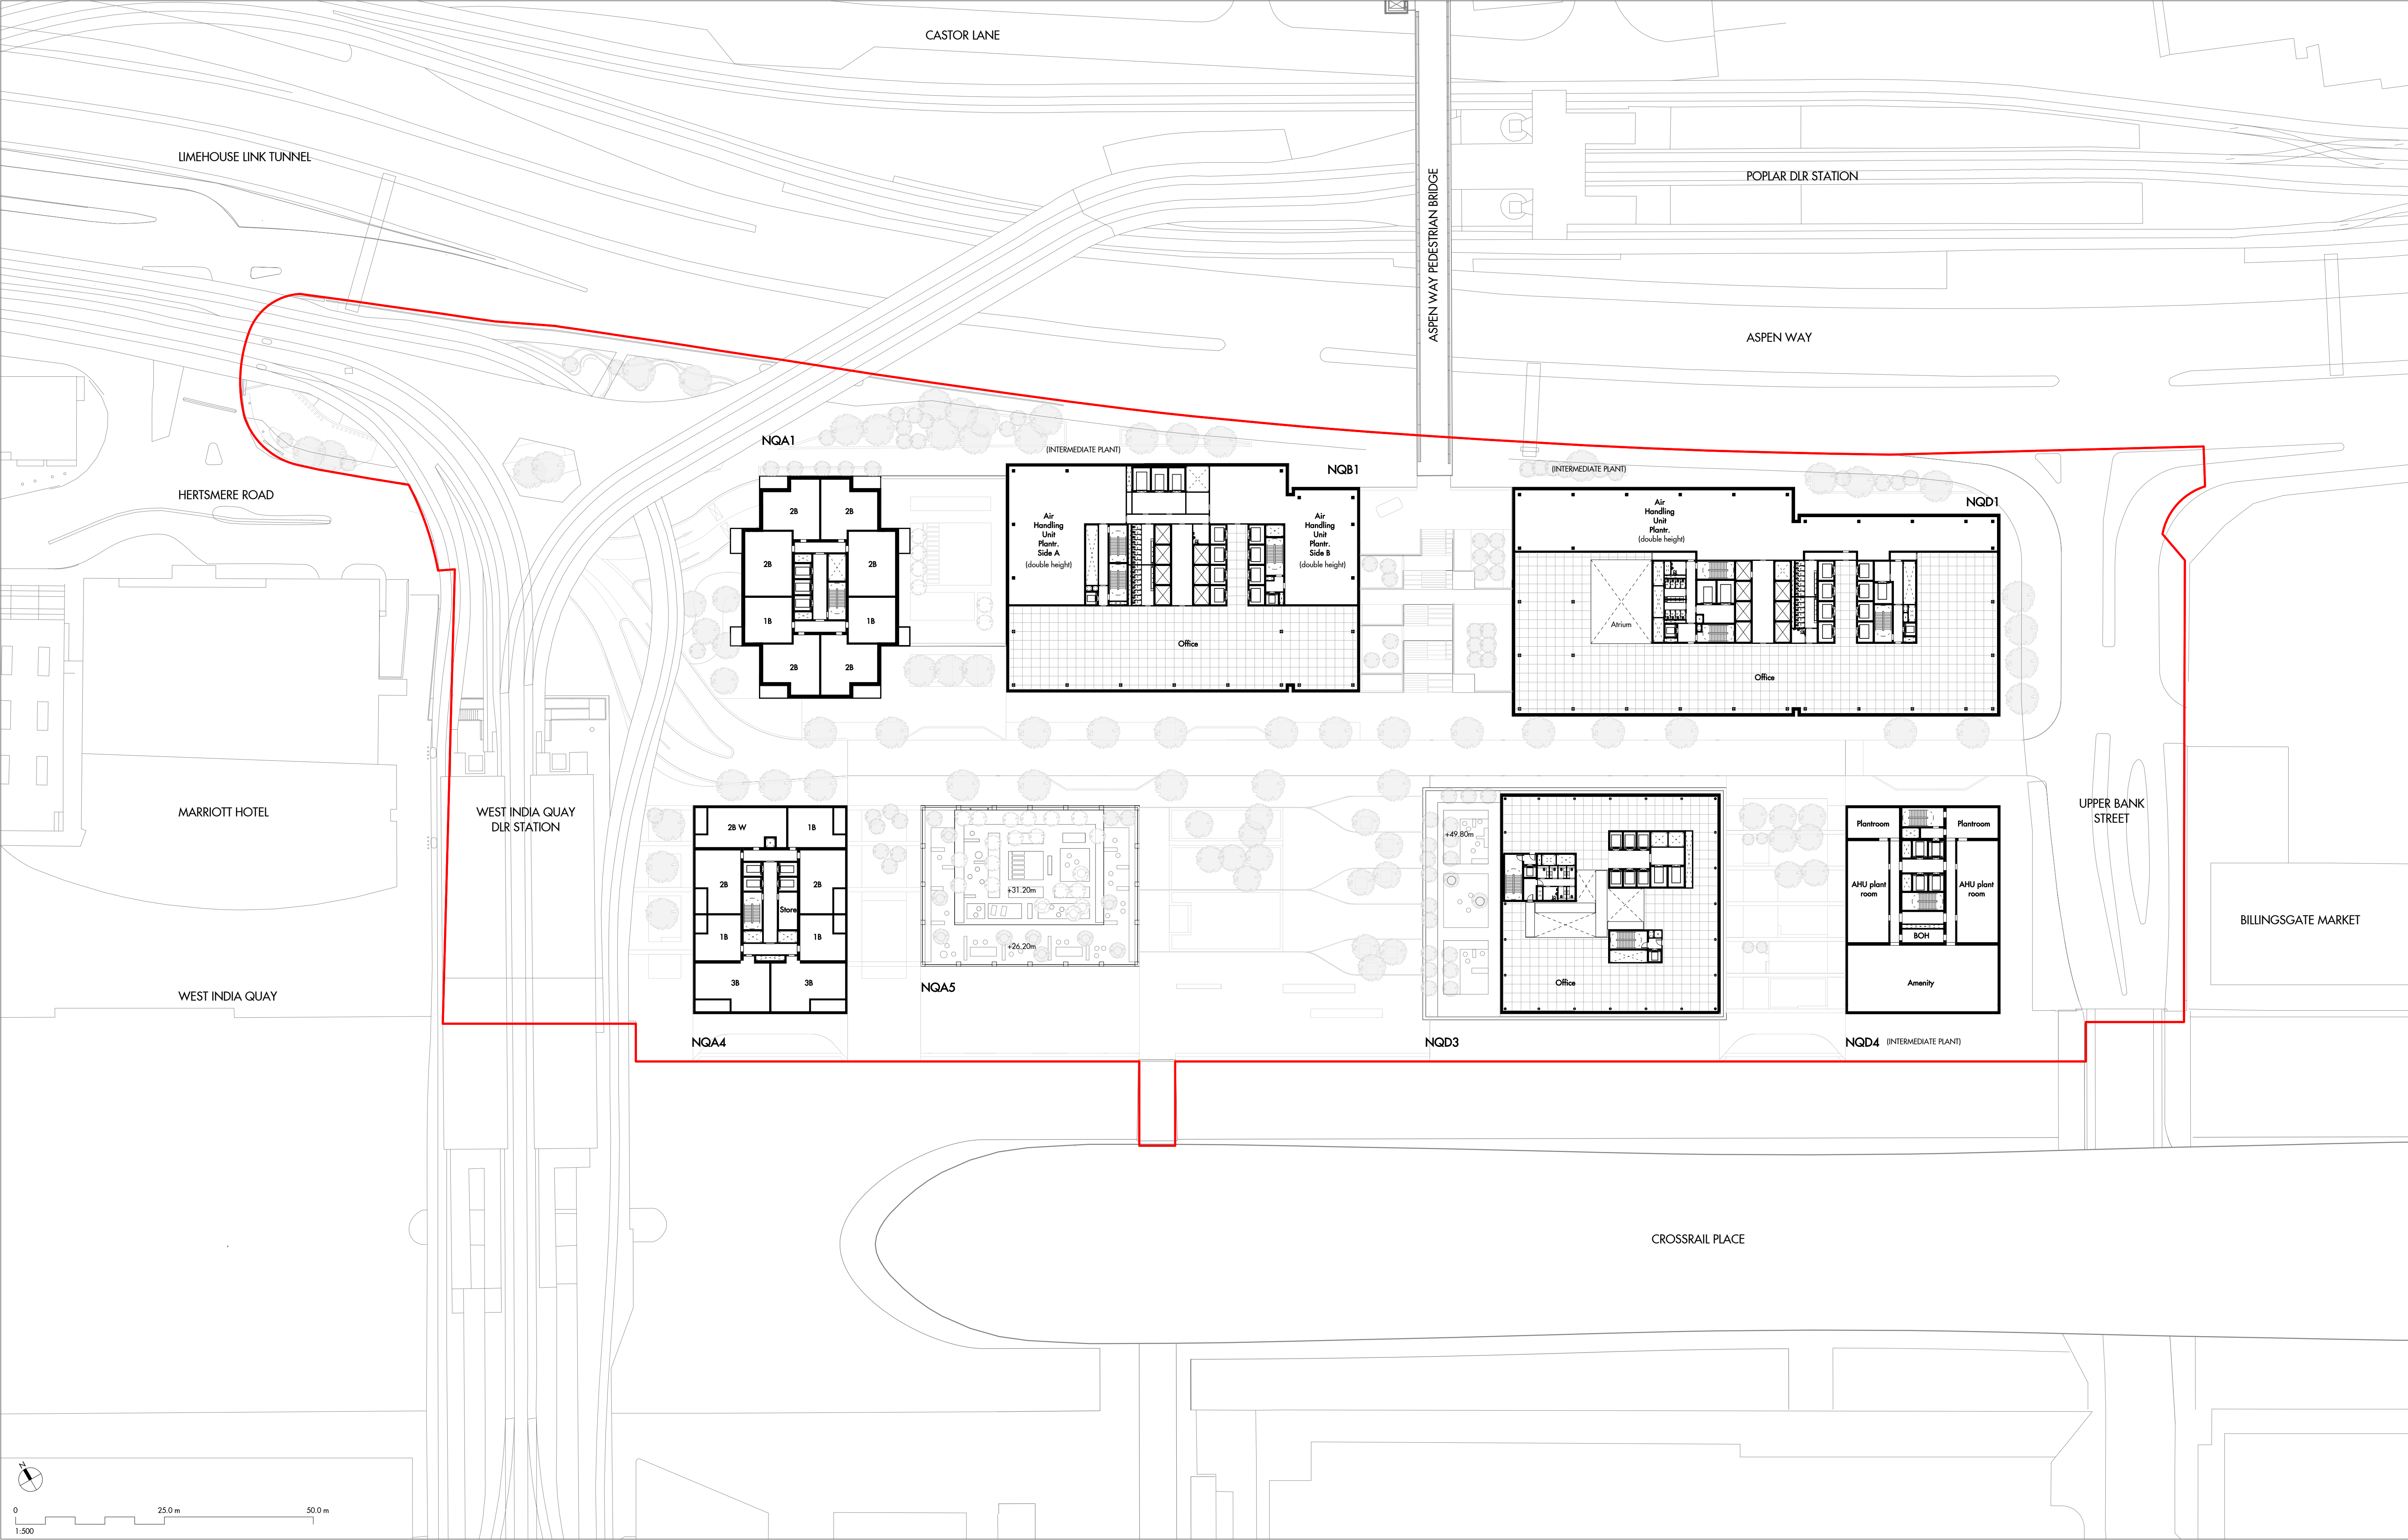

REV	DATE	DESCRIPTION	CKD
PO	JULY 2020	PLANNING SUBMISSION	LP

NOTE:
This plan shows indicatively all intermediate plant spaces at different levels

Allies and Morrison LLP


85 Southwark Street
London SE1 0HX
telephone 020 7921 0100
facsimile 020 7921 0101
email studio@alliesandmorrison.com

North Quay Masterplan

INDICATIVE SCHEME INTERMEDIATE PLANT
GENERAL ARRANGEMENT
19141-00-07-110

SCALE 1 : 500 @A1 1 :1000 @A3


PO
Revision

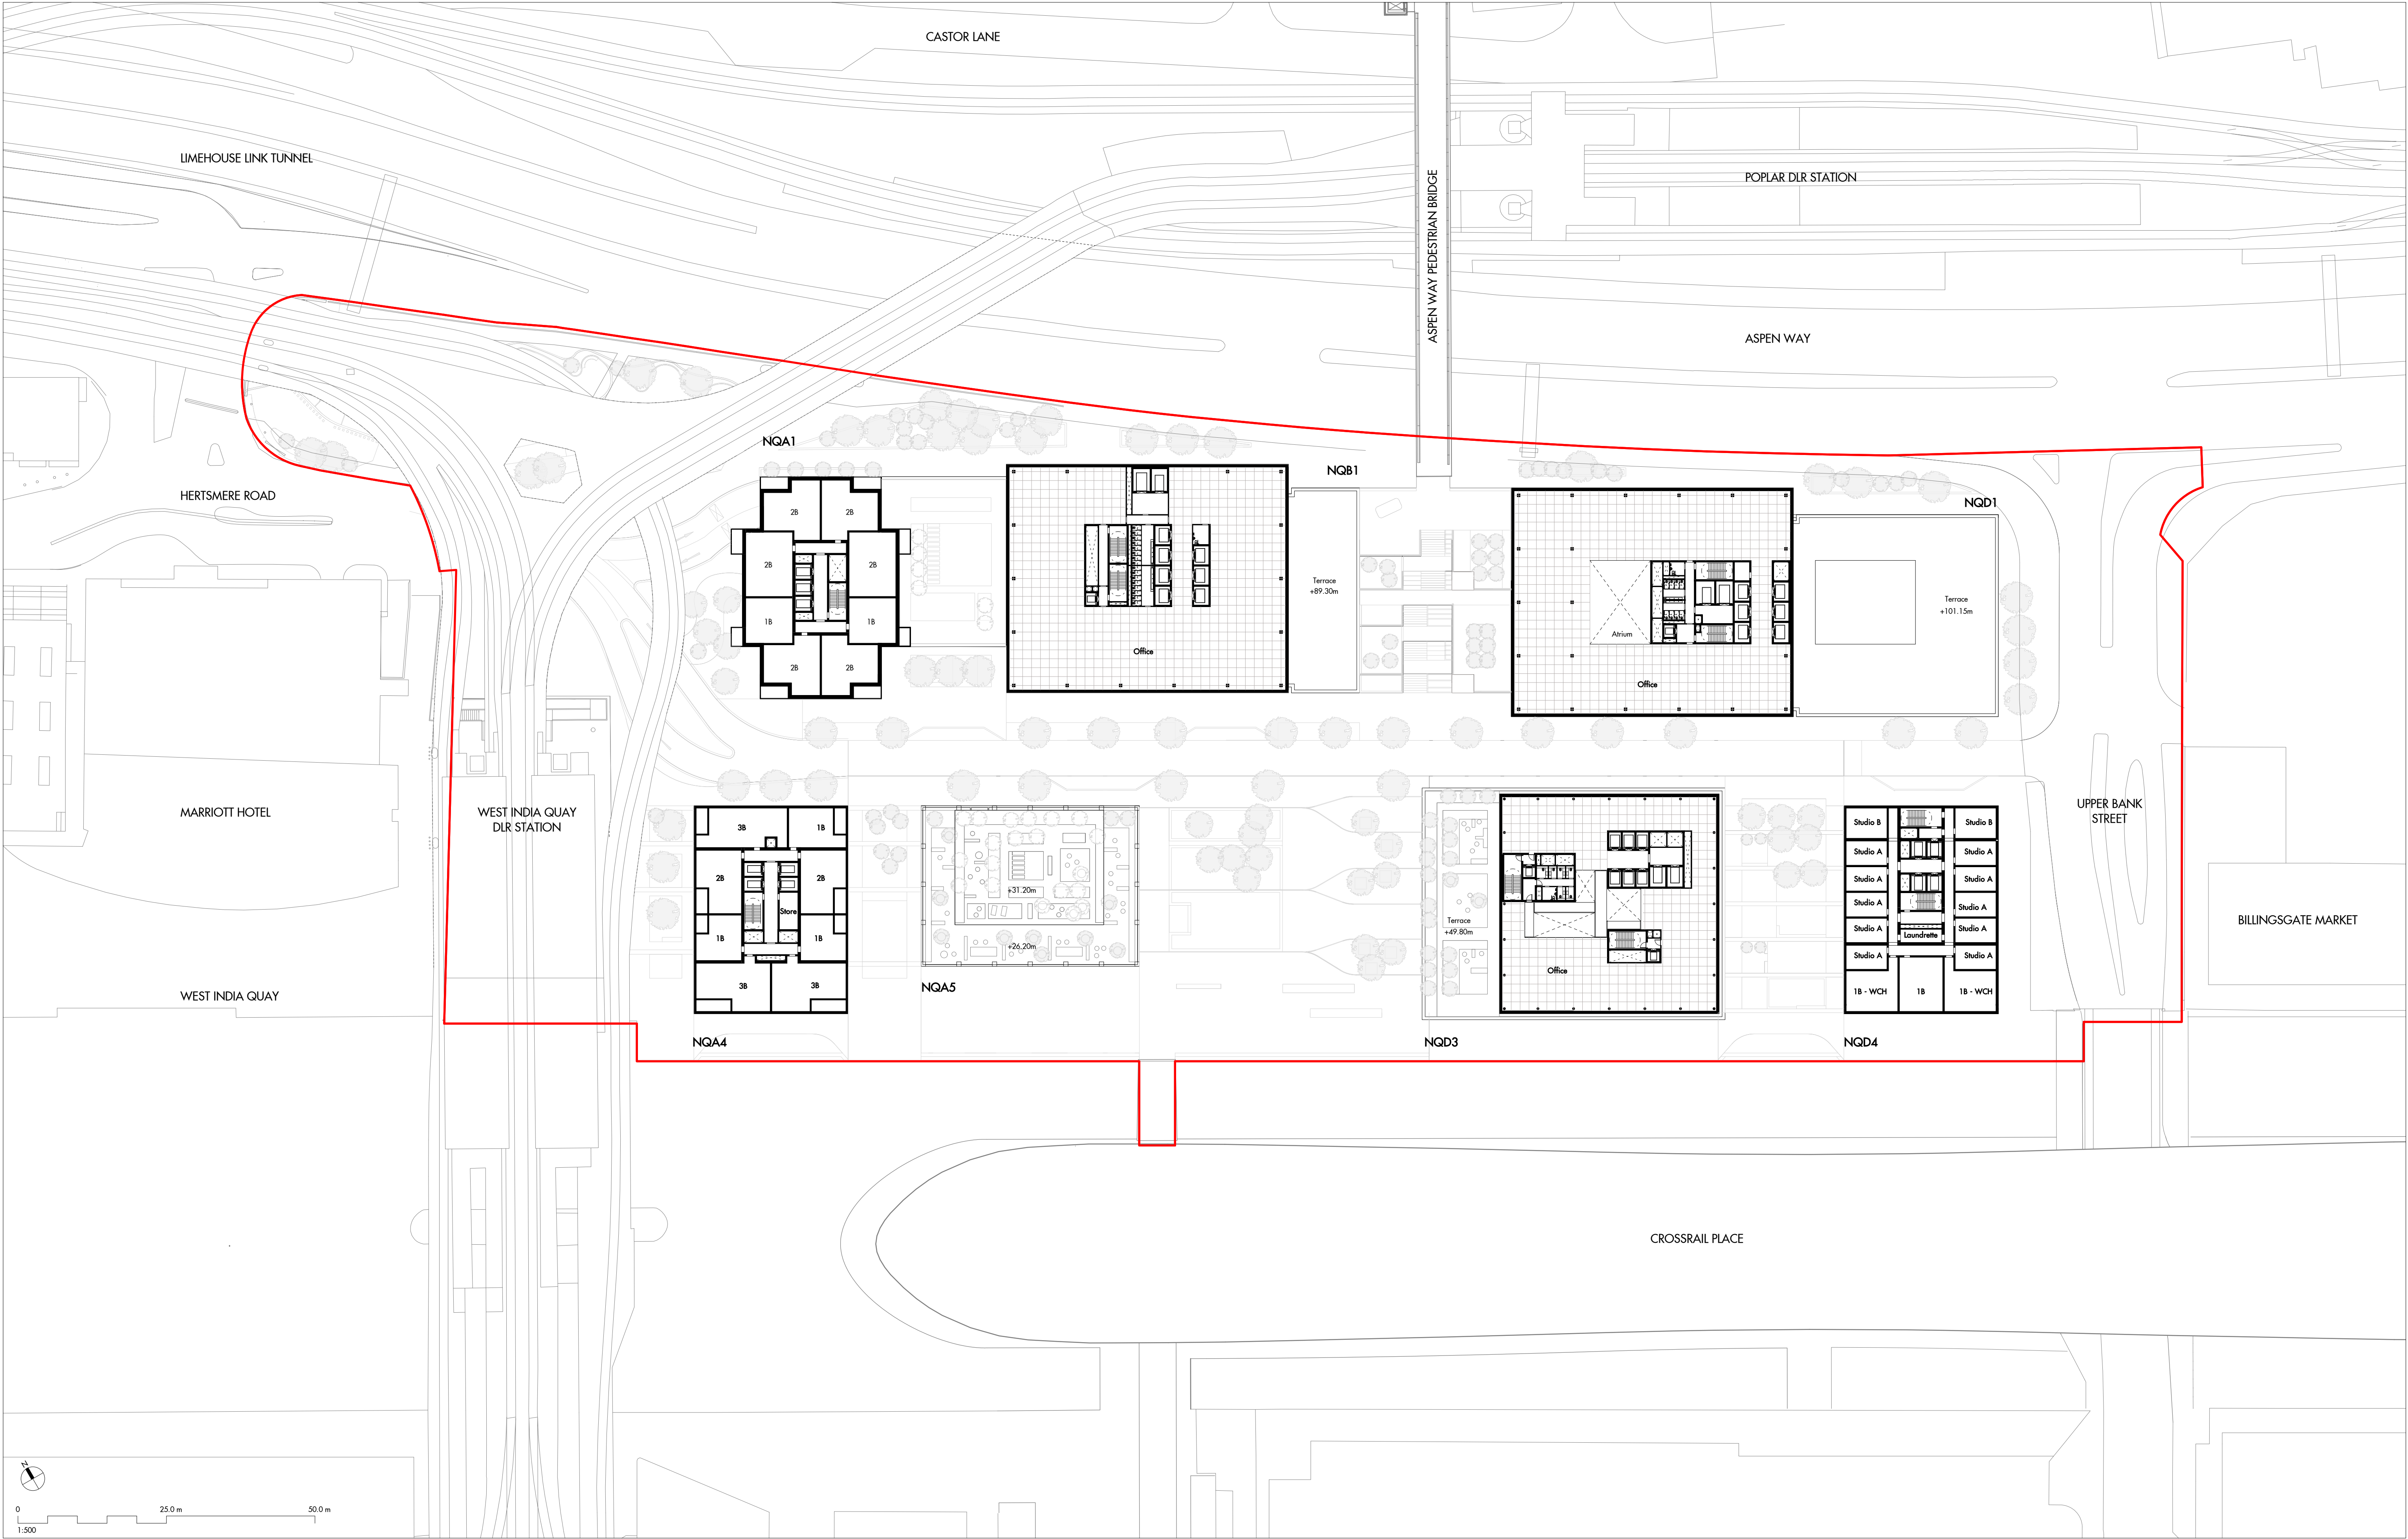

REV	DATE	DESCRIPTION	CKD
PO	JULY 2020	PLANNING SUBMISSION	LP

Allies and Morrison LLP
85 Southwark Street
London SE1 0HX
telephone 020 7921 0100
facsimile 020 7921 0101
email studio@alliesandmorrison.com


North Quay Masterplan
INDICATIVE SCHEME TYPICAL UPPER FLOOR LEVEL
GENERAL ARRANGEMENT
19141-00-07-122
SCALE 1 : 500 @A1 1 : 1000 @A3

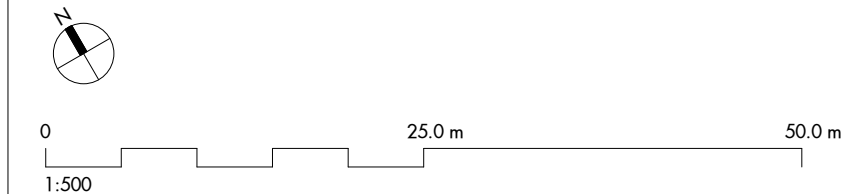

NOTE:
This plan shows indicatively all roof plant spaces at different levels for each building

North Quay Masterplan
INDICATIVE SCHEME ROOF PLANT
GENERAL ARRANGEMENT
19141-00-07-131

SCALE 1 : 500 @A1 1 : 1000 @A3

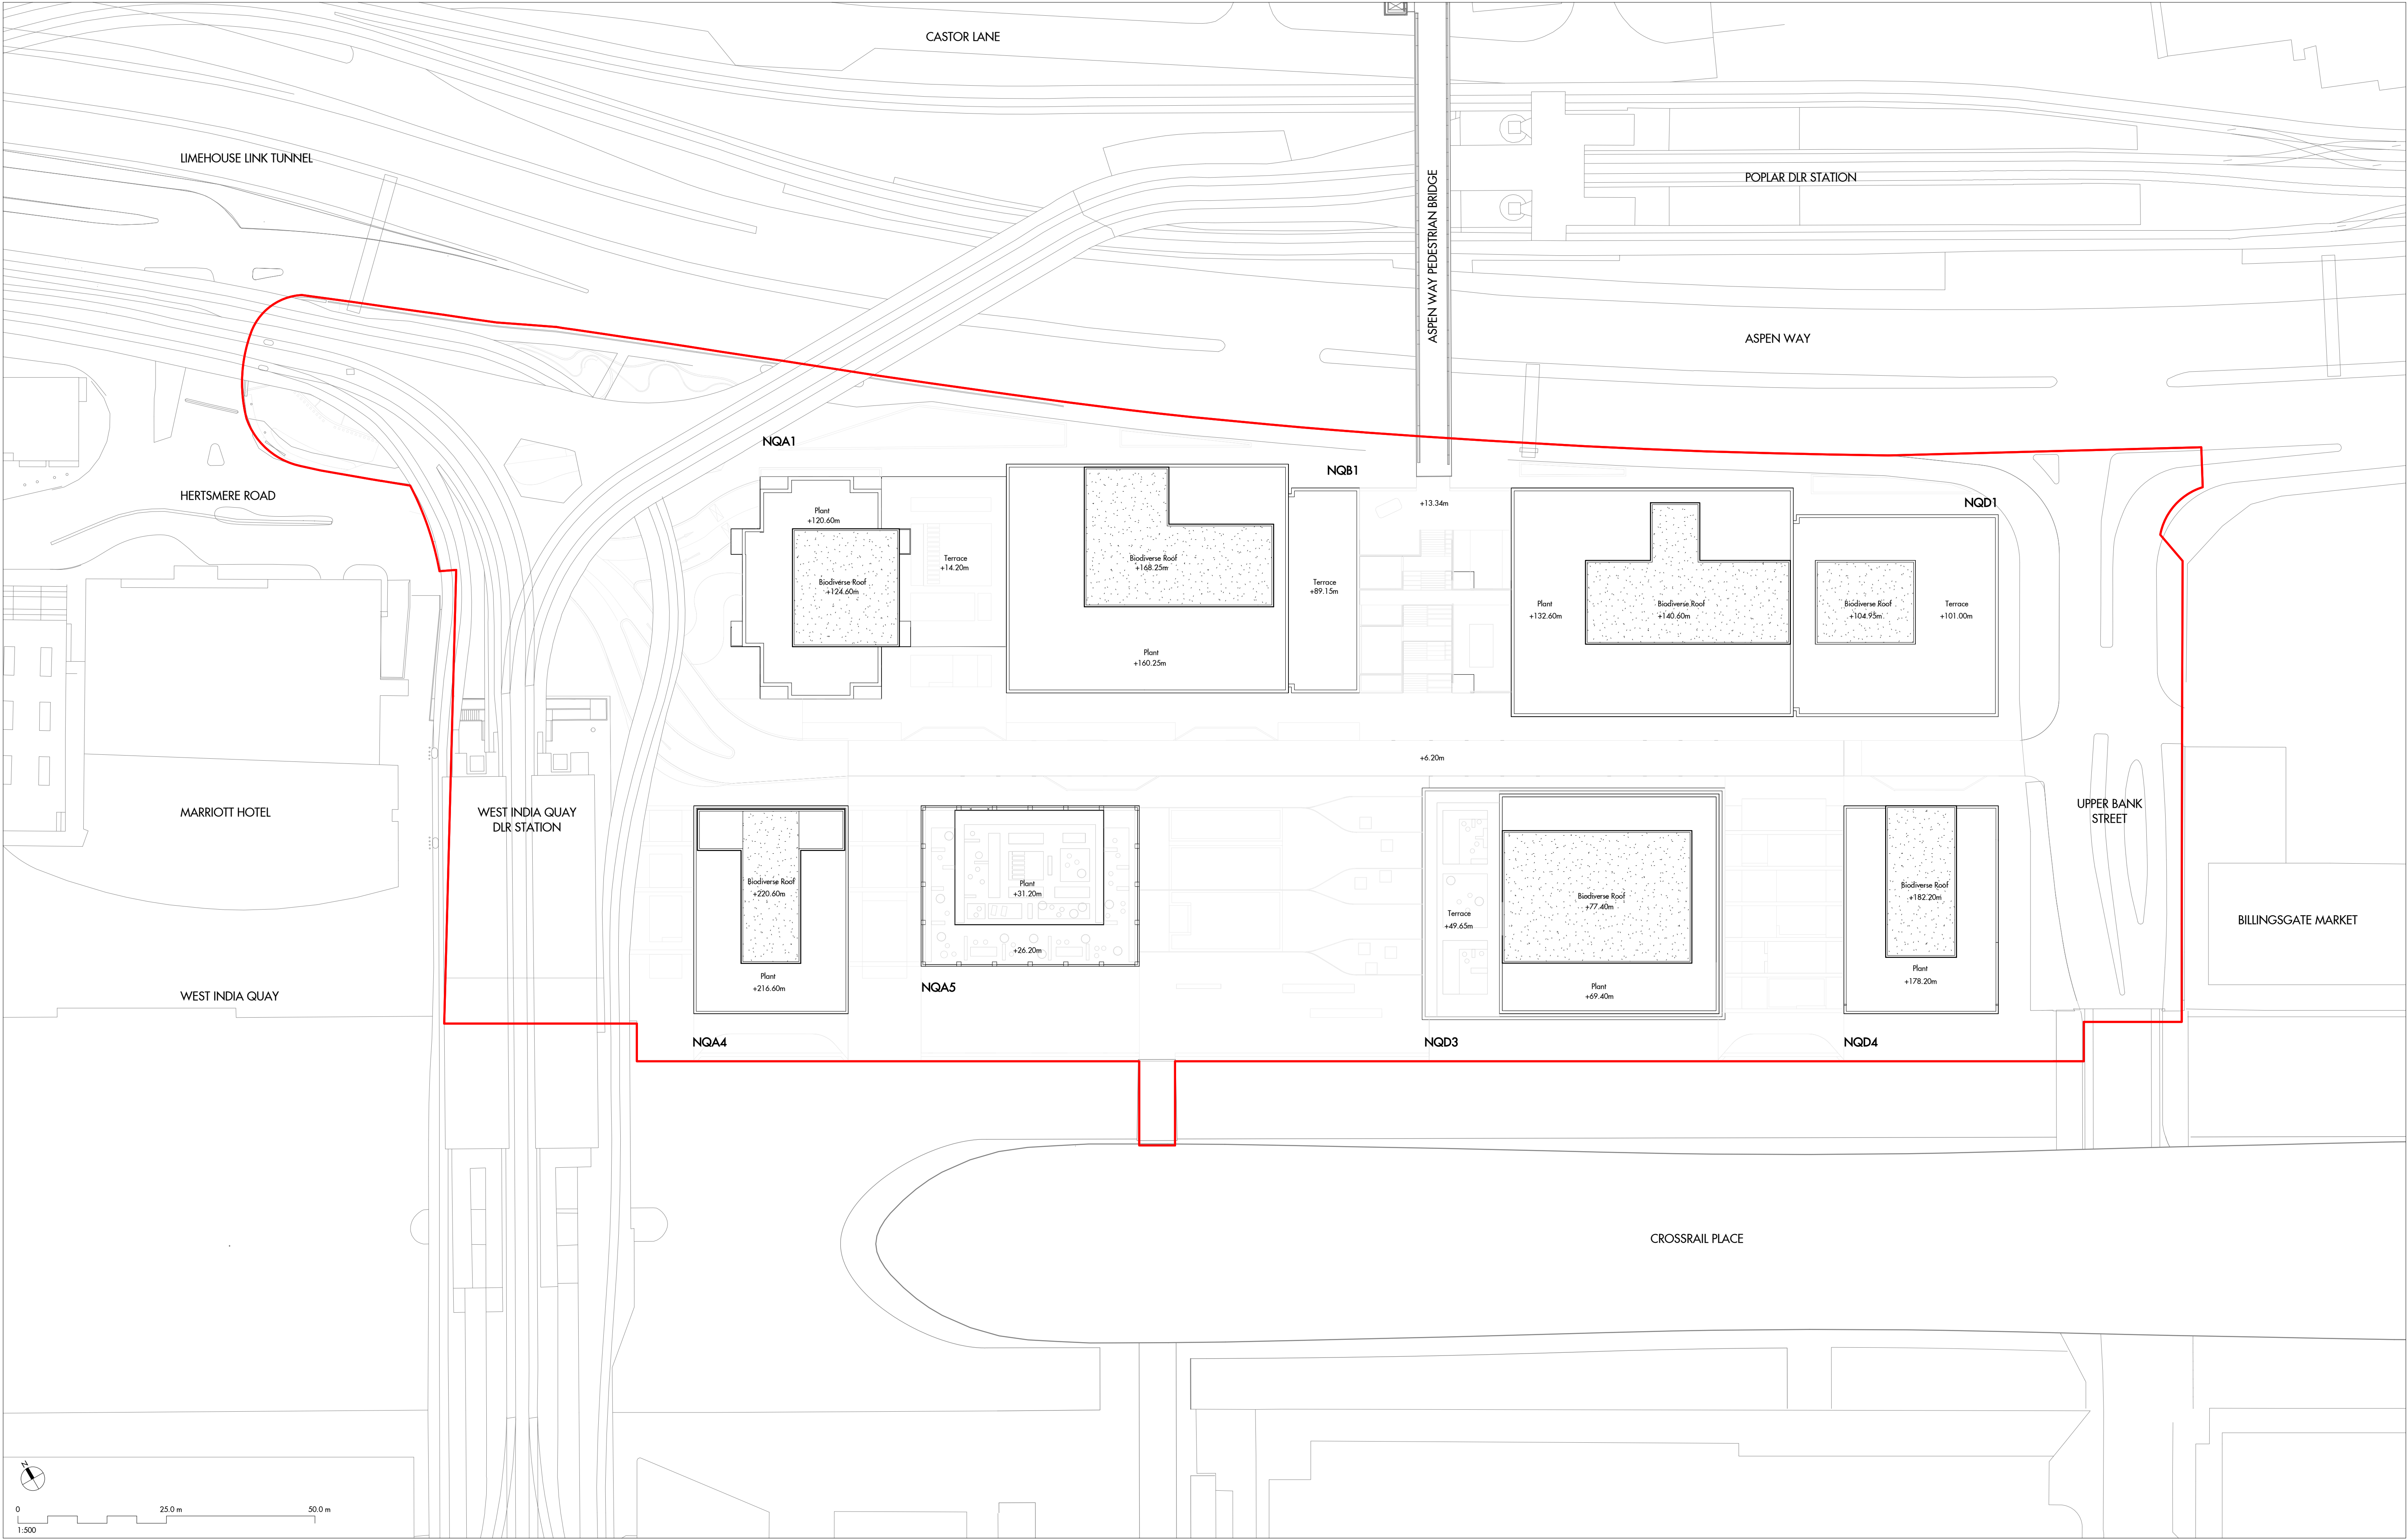

REV		DATE	DESCRIPTION	CKD
PO	JULY 2020	PLANNING SUBMISSION	LP	

Figured dimensions are in millimetres unless noted otherwise. All dimensions and levels shall be verified on site before proceeding with works. Detailed site survey to be carried out to verify positions and level relationships with site features and ordnance survey. The Architect must be notified of any discrepancy. Boundaries are indicative only and are to be verified by others.

Allies & Morrison LLP is not responsible for any errors caused by the transmission, translation, software or computer systems. Allies & Morrison LLP is not responsible for nor shall be liable for the consequences of any use made of the drawings or models other than that for which they were produced by Allies & Morrison LLP for the Client. All Intellectual Property Rights reserved.

Allies and Morrison LLP

85 Southwark Street
London SE1 0HX
telephone 020 7921 0100
facsimile 020 7921 0101
email studio@alliesandmorrison.com

North Quay Masterplan

**INDICATIVE SCHEME ROOF LEVEL
GENERAL ARRANGEMENT**


19141-00-07-165

SCALE 1 : 500 @A1 1 : 1000 @A3


PO

Revision


FOR INFORMATION

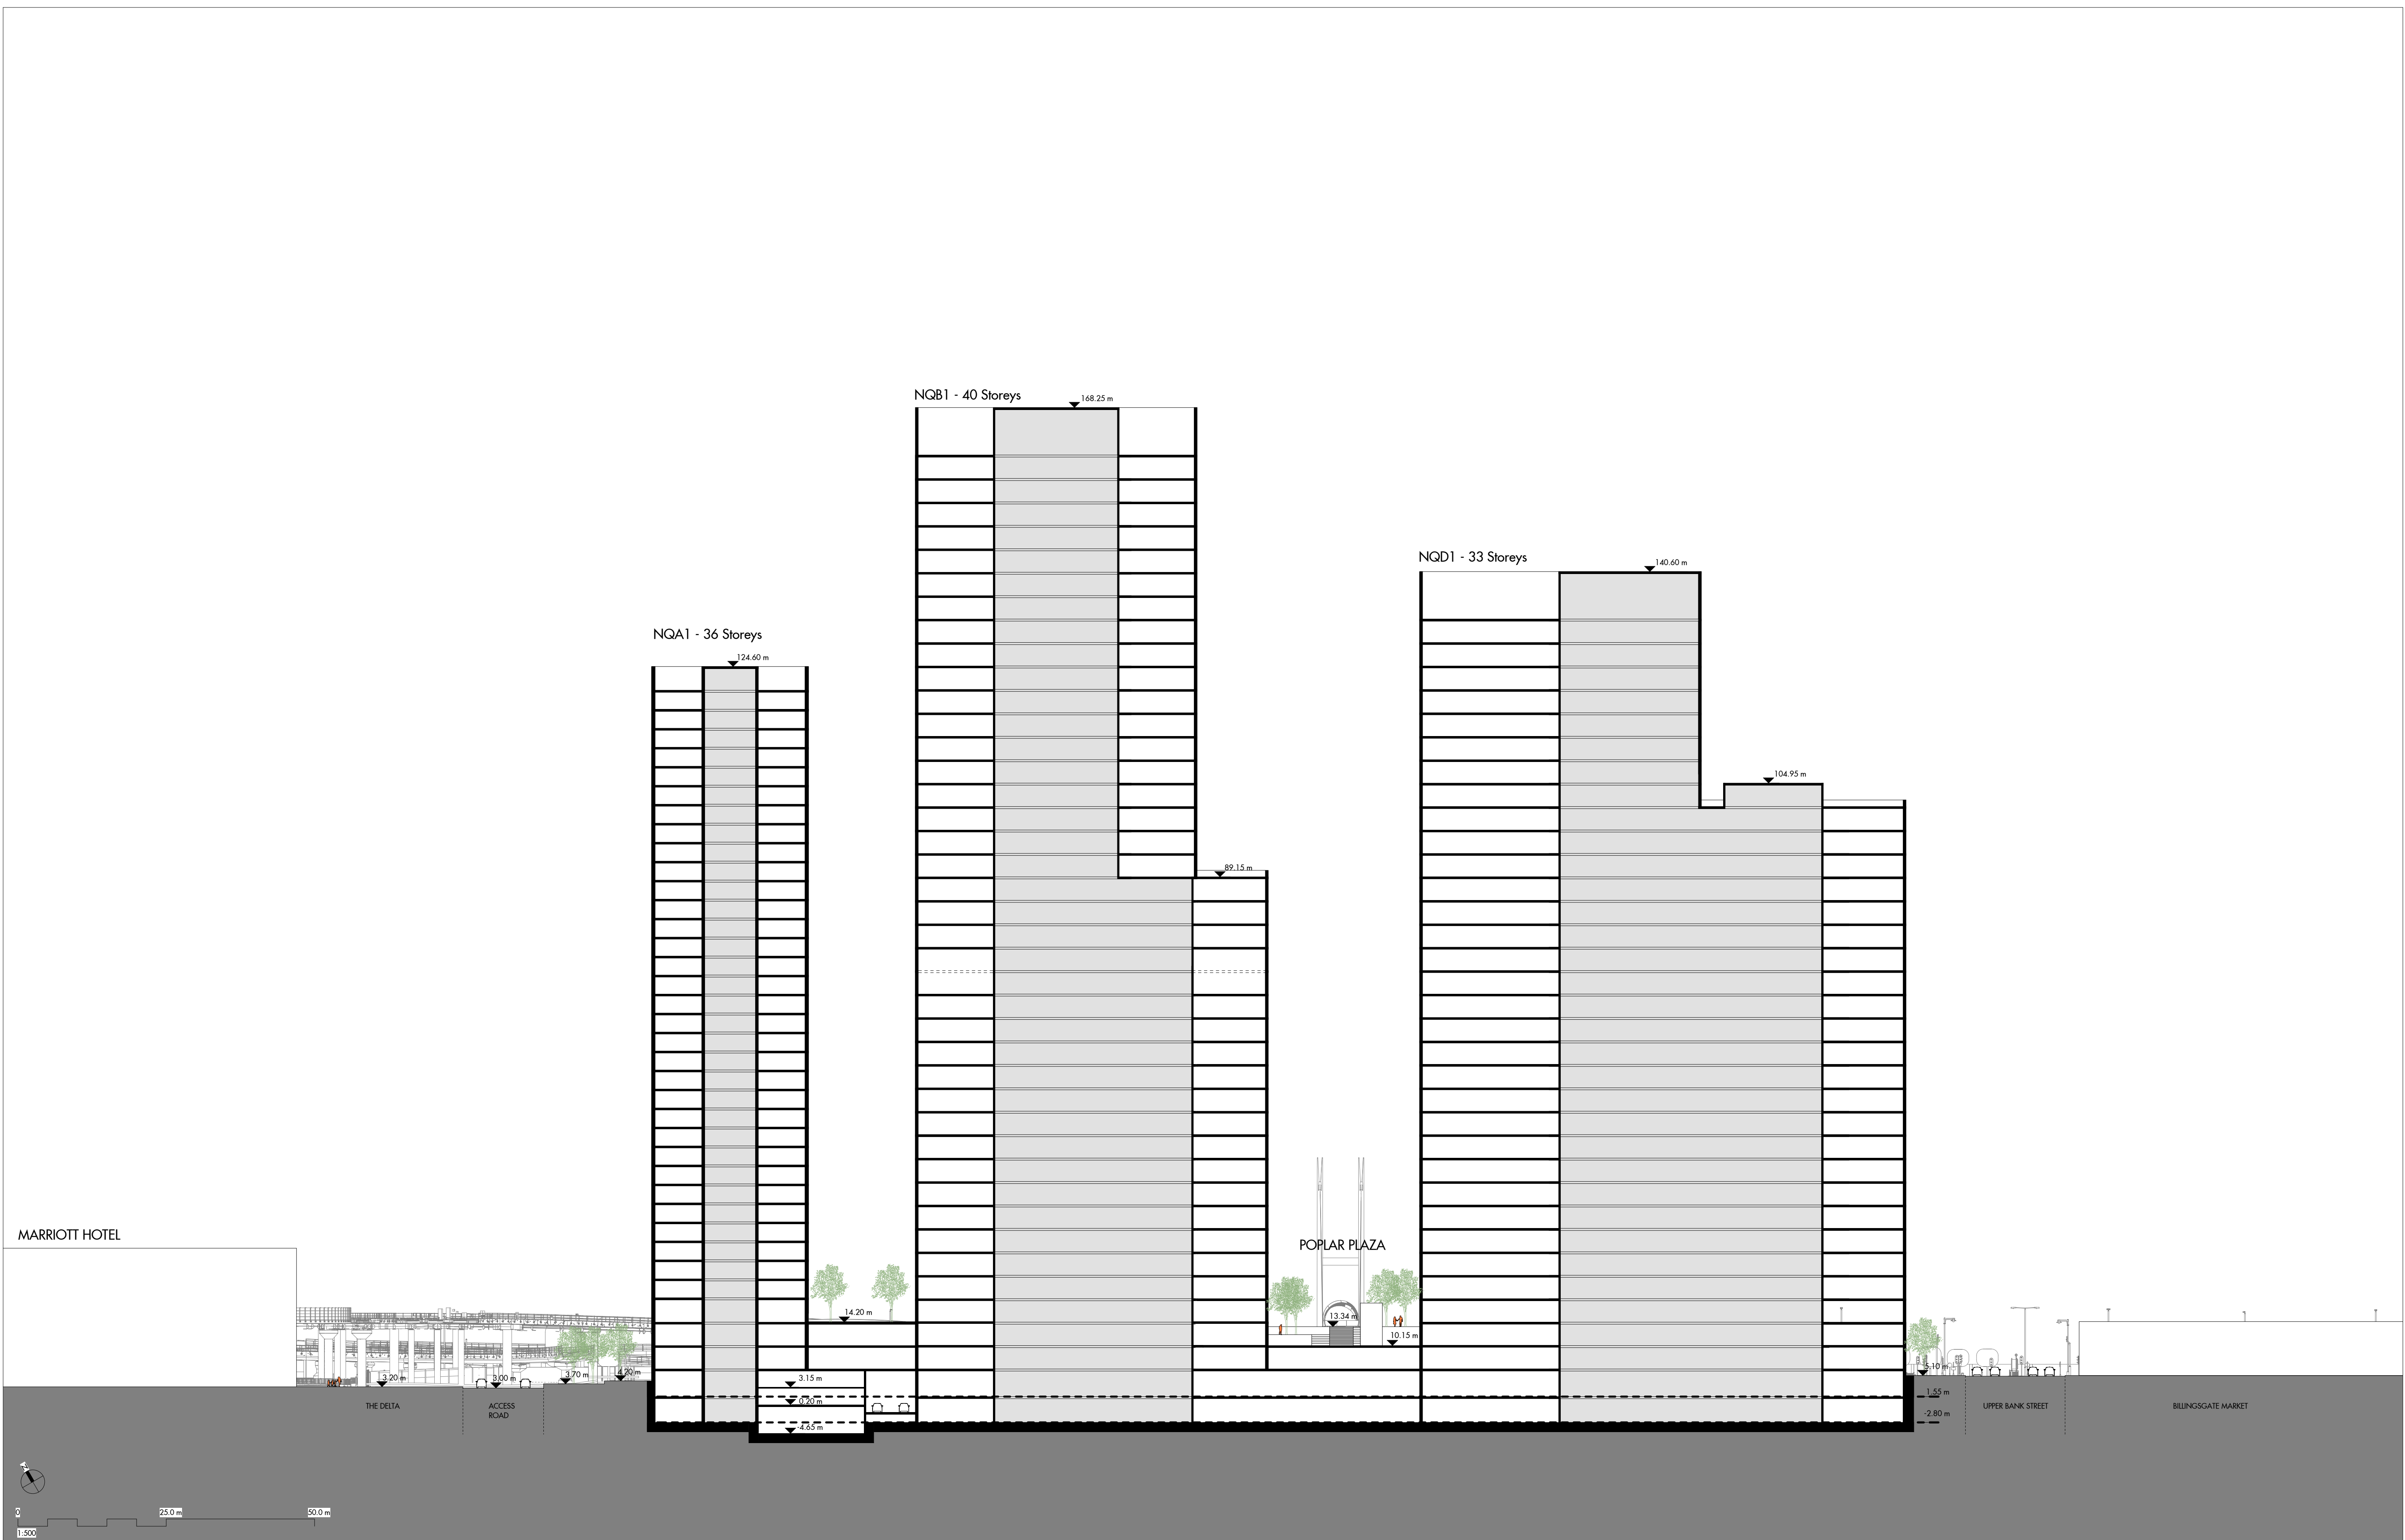




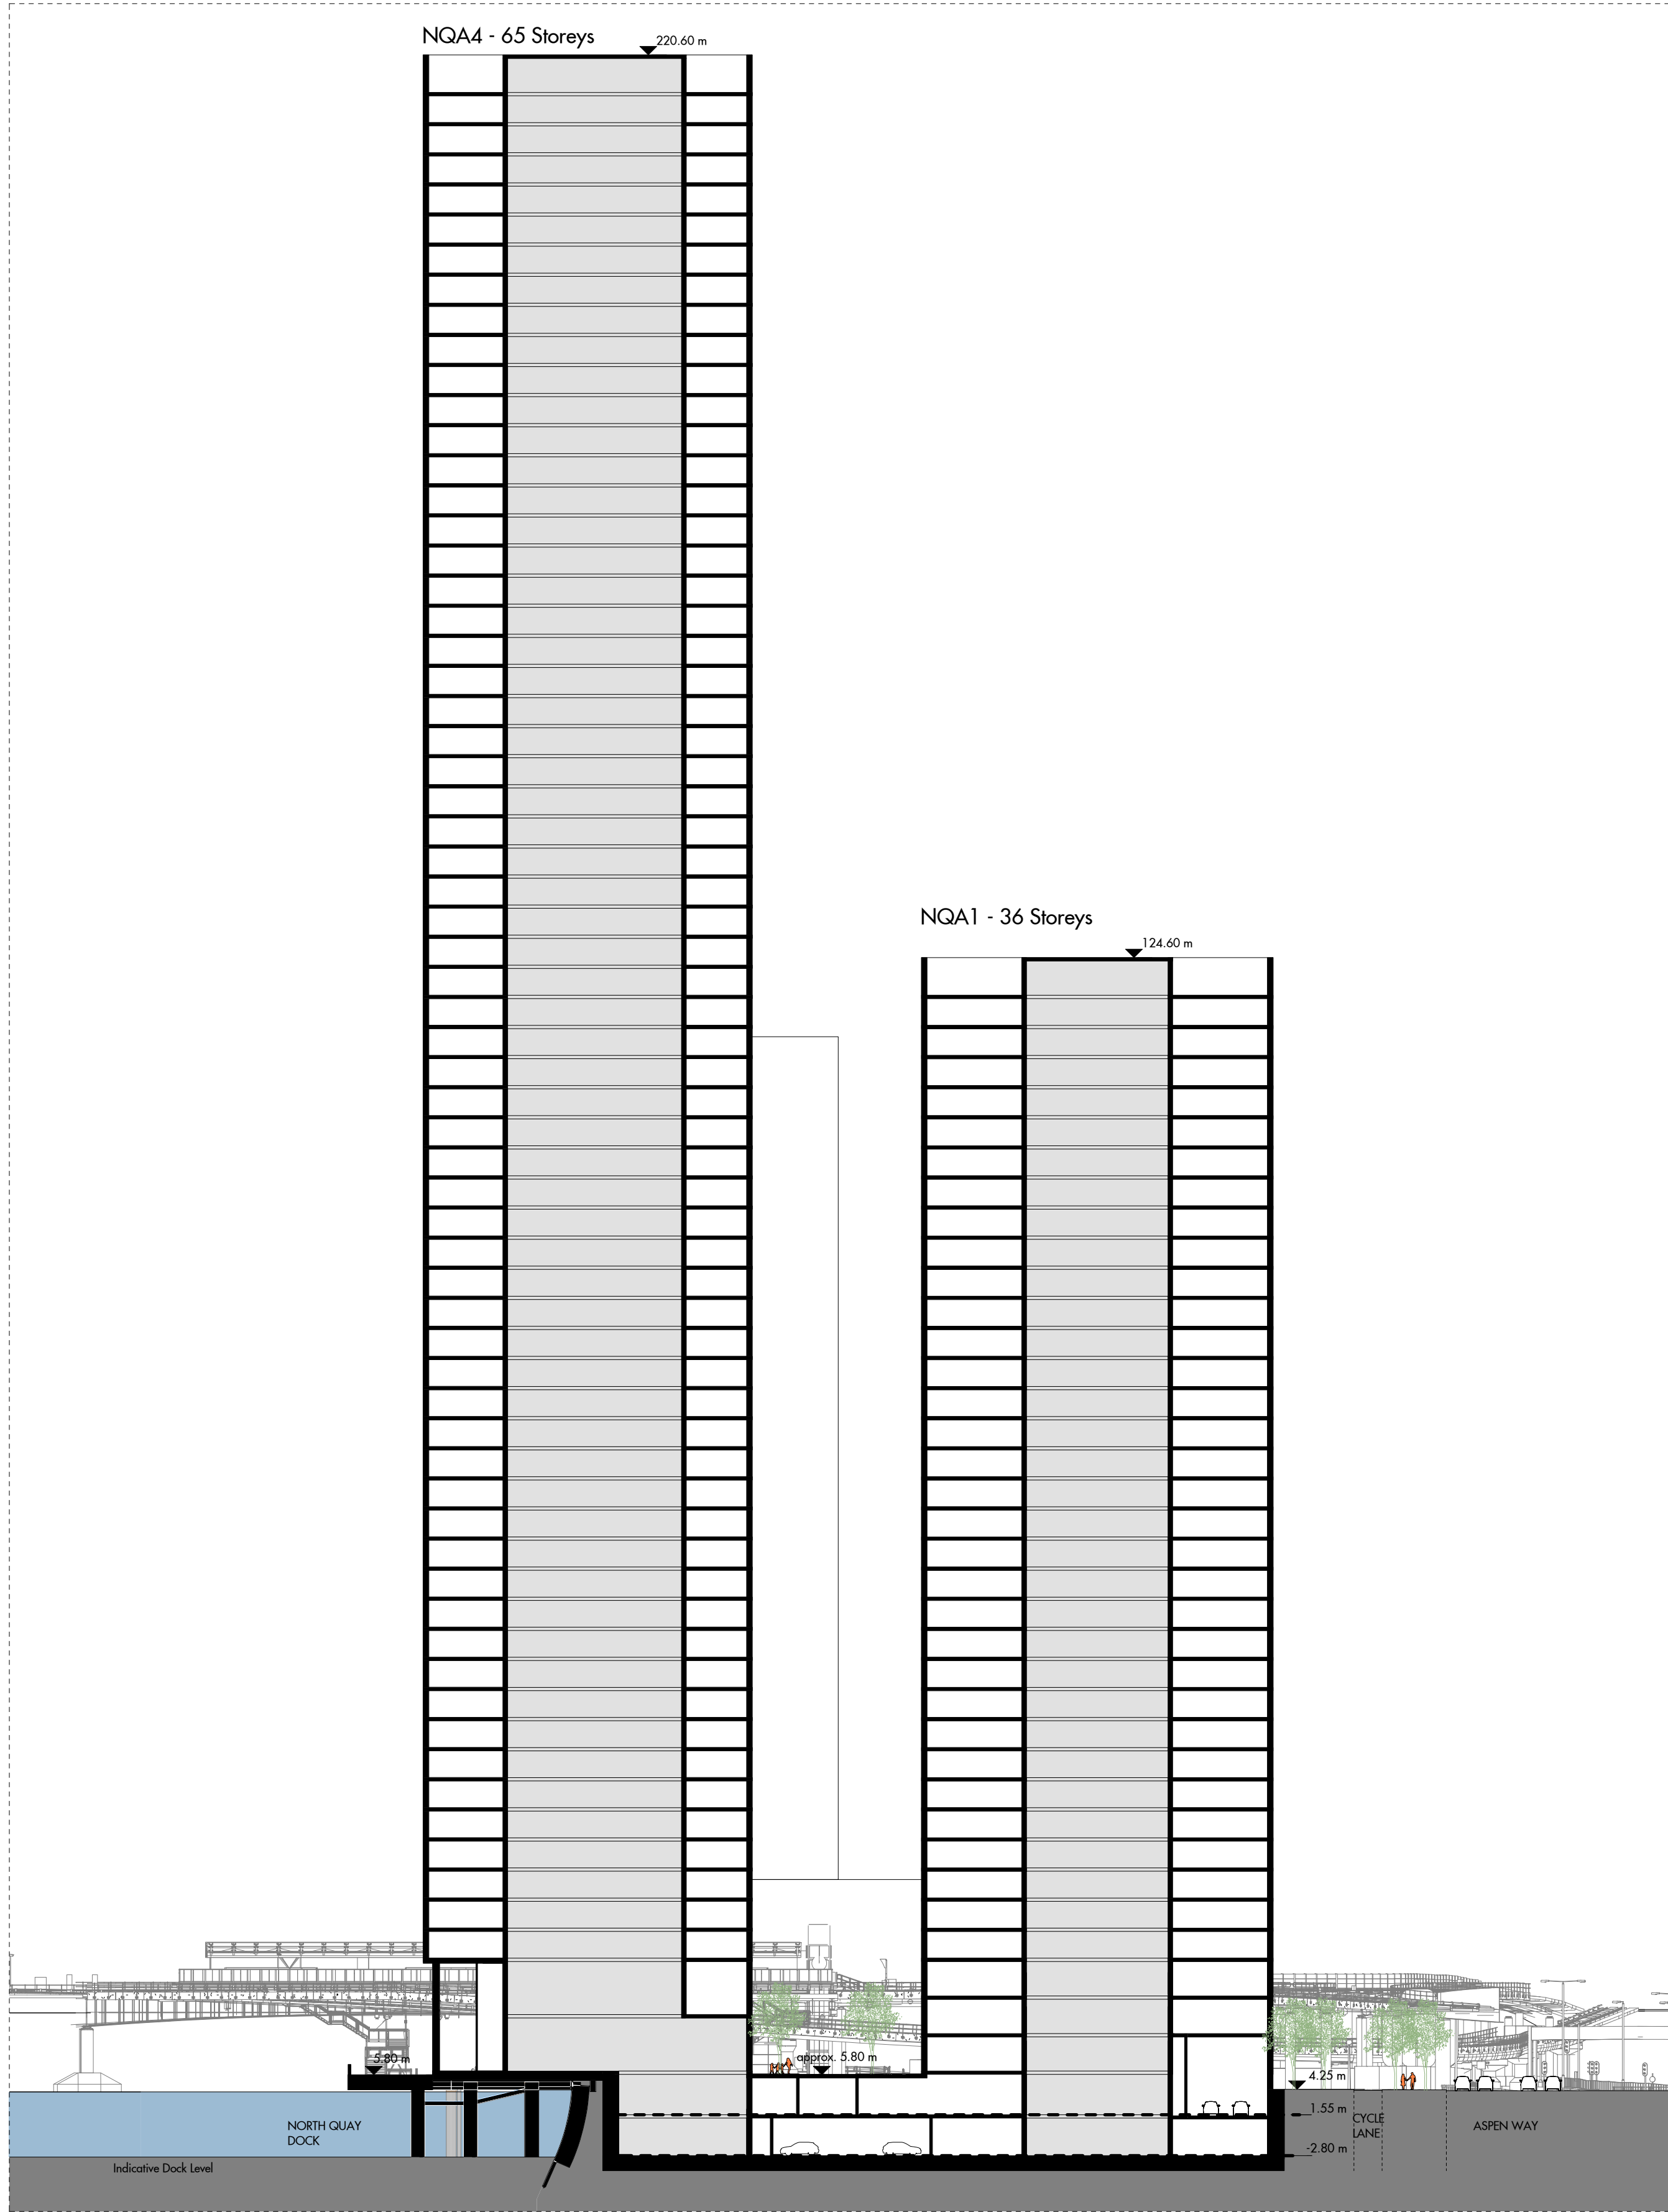

SECTION C

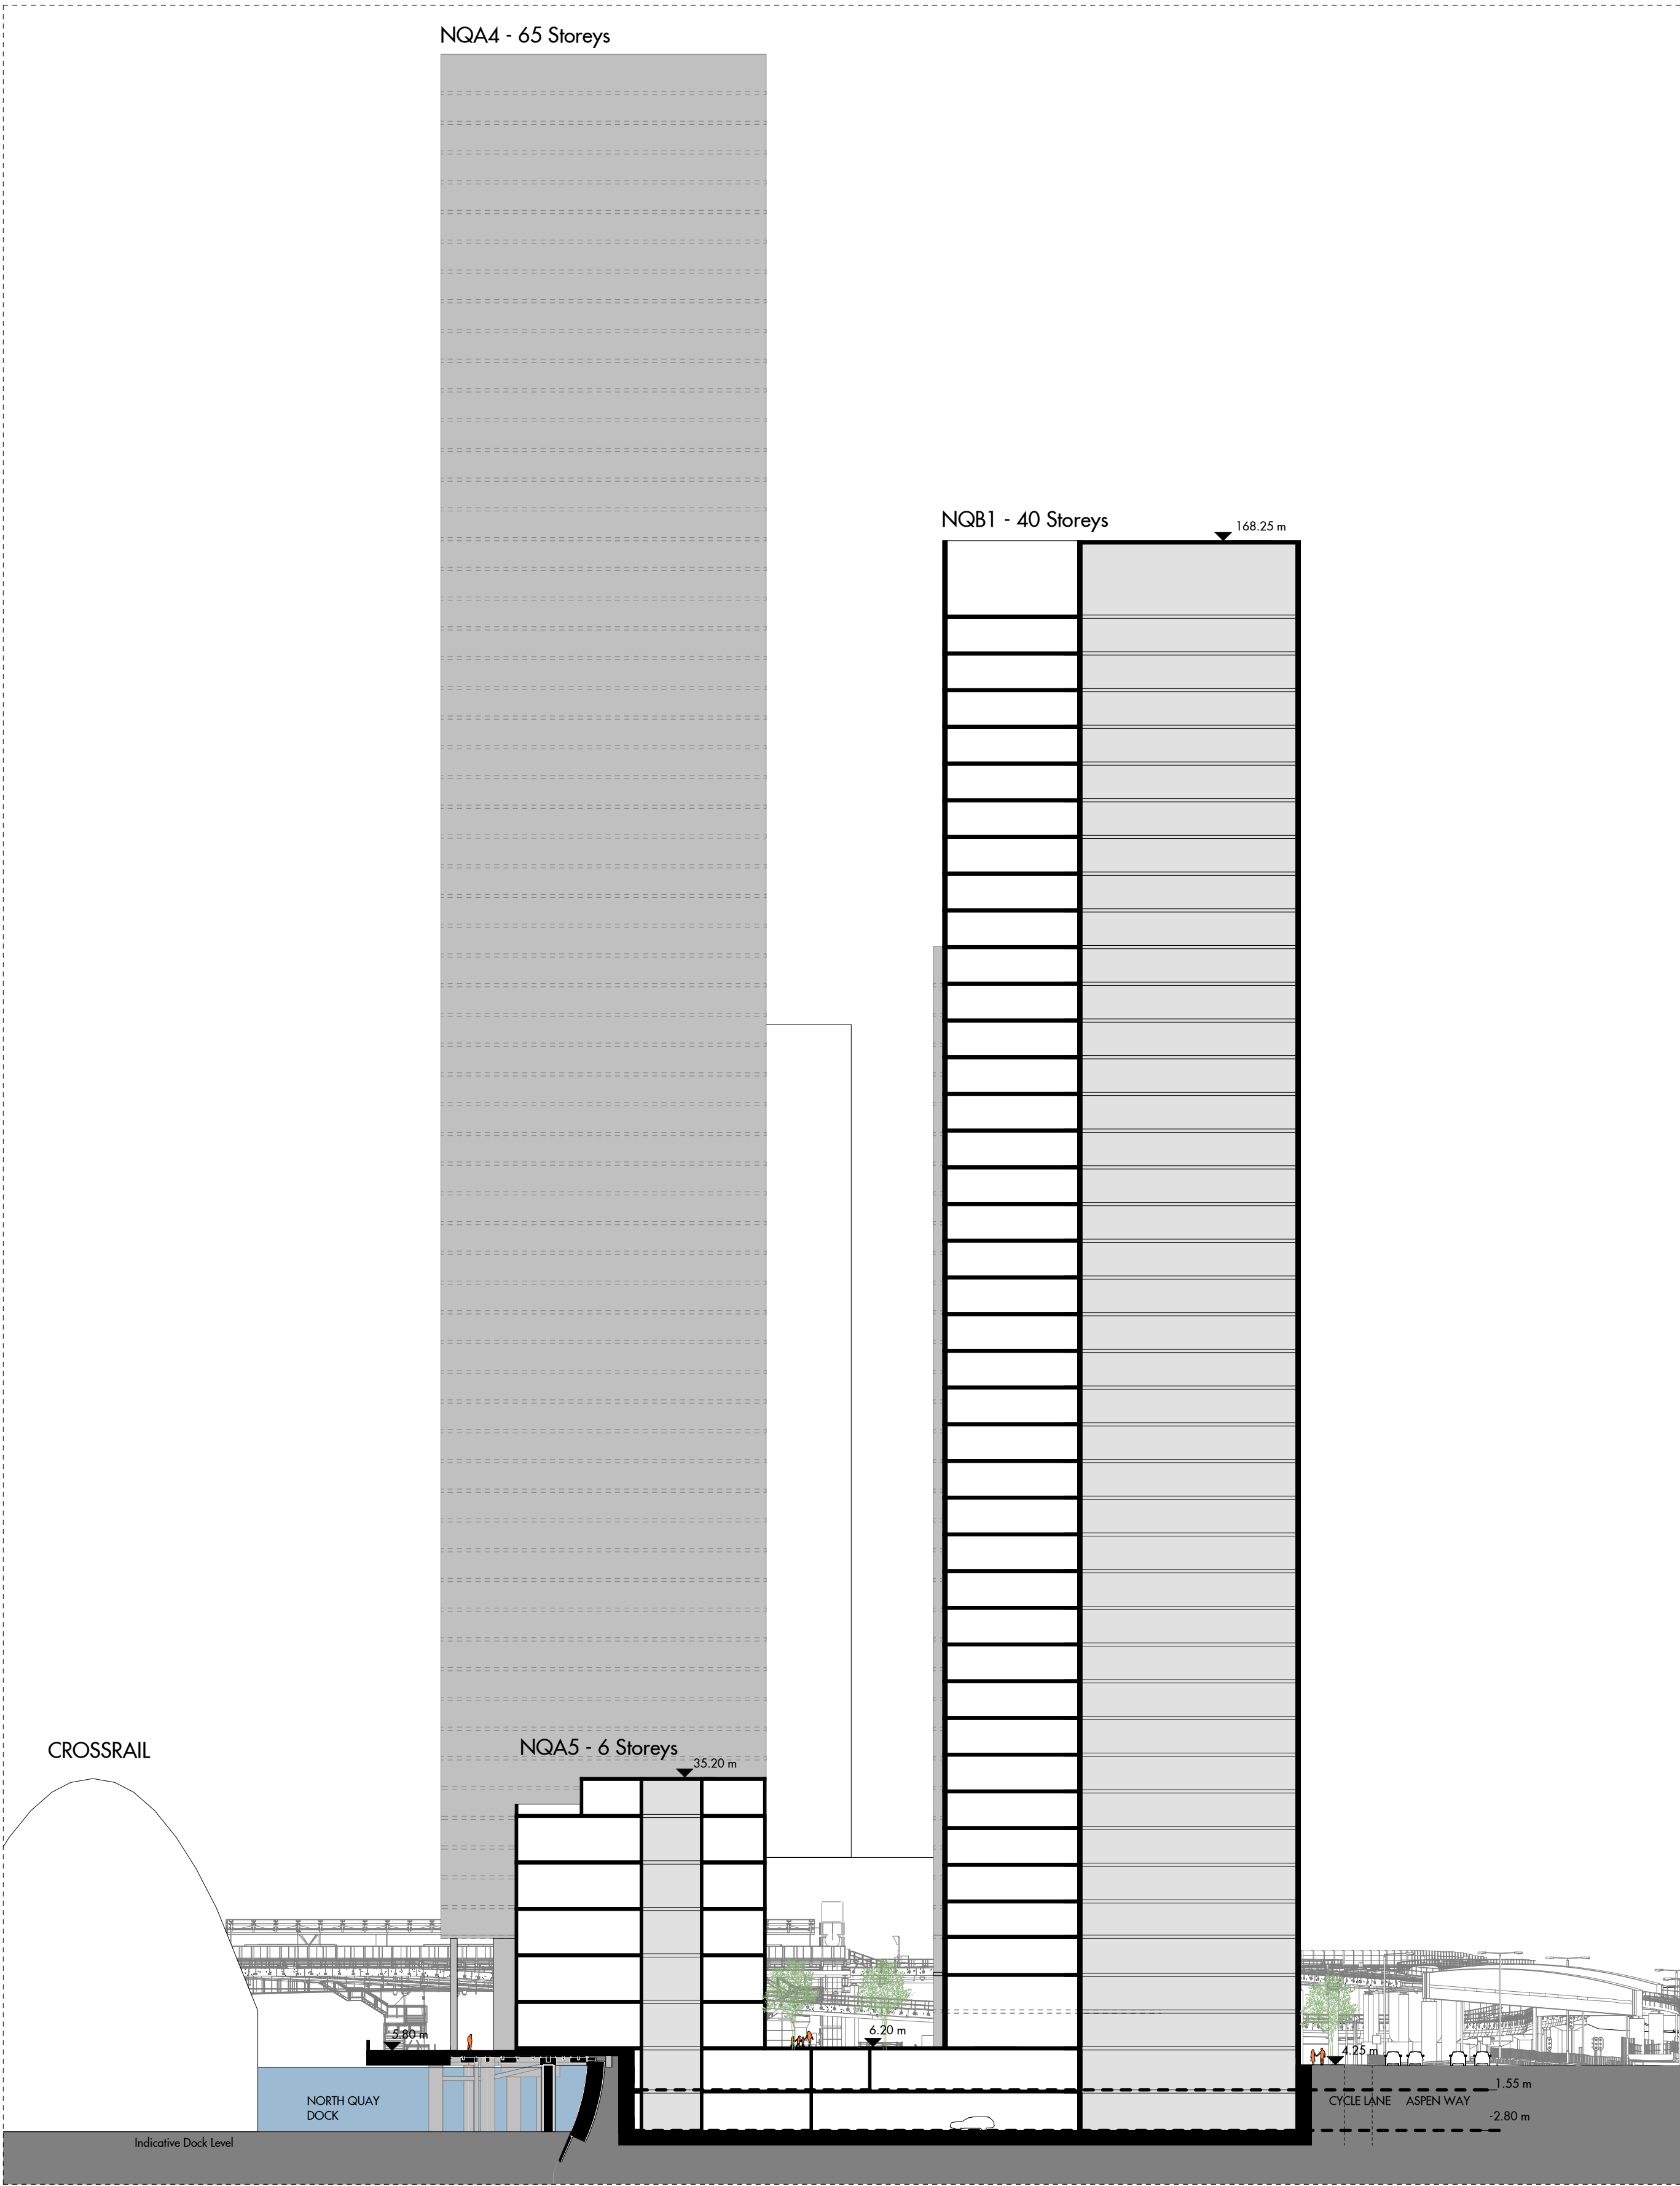

SECTION D

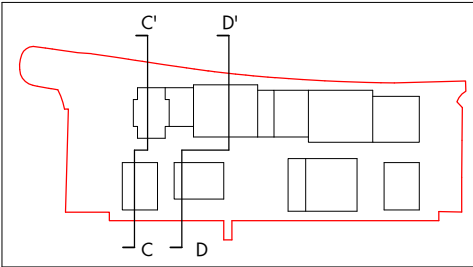


Figured dimensions are in millimetres unless noted otherwise. All dimensions and levels shall be verified on site before proceeding with works. Detailed site survey to be carried out to verify positions and level relationships with site features and ordnance survey. The Architect must be notified of any discrepancy. Boundaries are indicative only and are to be verified by others. Allies & Morrison LLP is not responsible for any errors caused by the transmission, translation, software or computer systems. Allies & Morrison LLP is not responsible for nor shall be liable for the consequences of any use made of the drawings or models other than that for which they were produced by Allies & Morrison LLP for the Client. All Intellectual Property Rights reserved.


REV	DATE	DESCRIPTION	CKD
PO	JULY 2020	PLANNING SUBMISSION	LP

Allies and Morrison LLP
85 Southwark Street
London SE1 0HX
telephone 020 7921 0100
facsimile 020 7921 0101
email studio@alliesandmorrison.com


North Quay Masterplan
INDICATIVE SCHEME SHORT SECTIONS C&D
GENERAL ARRANGEMENT
19141-00-07-302
SCALE 1 : 500 @A1 1 : 1000 @A3

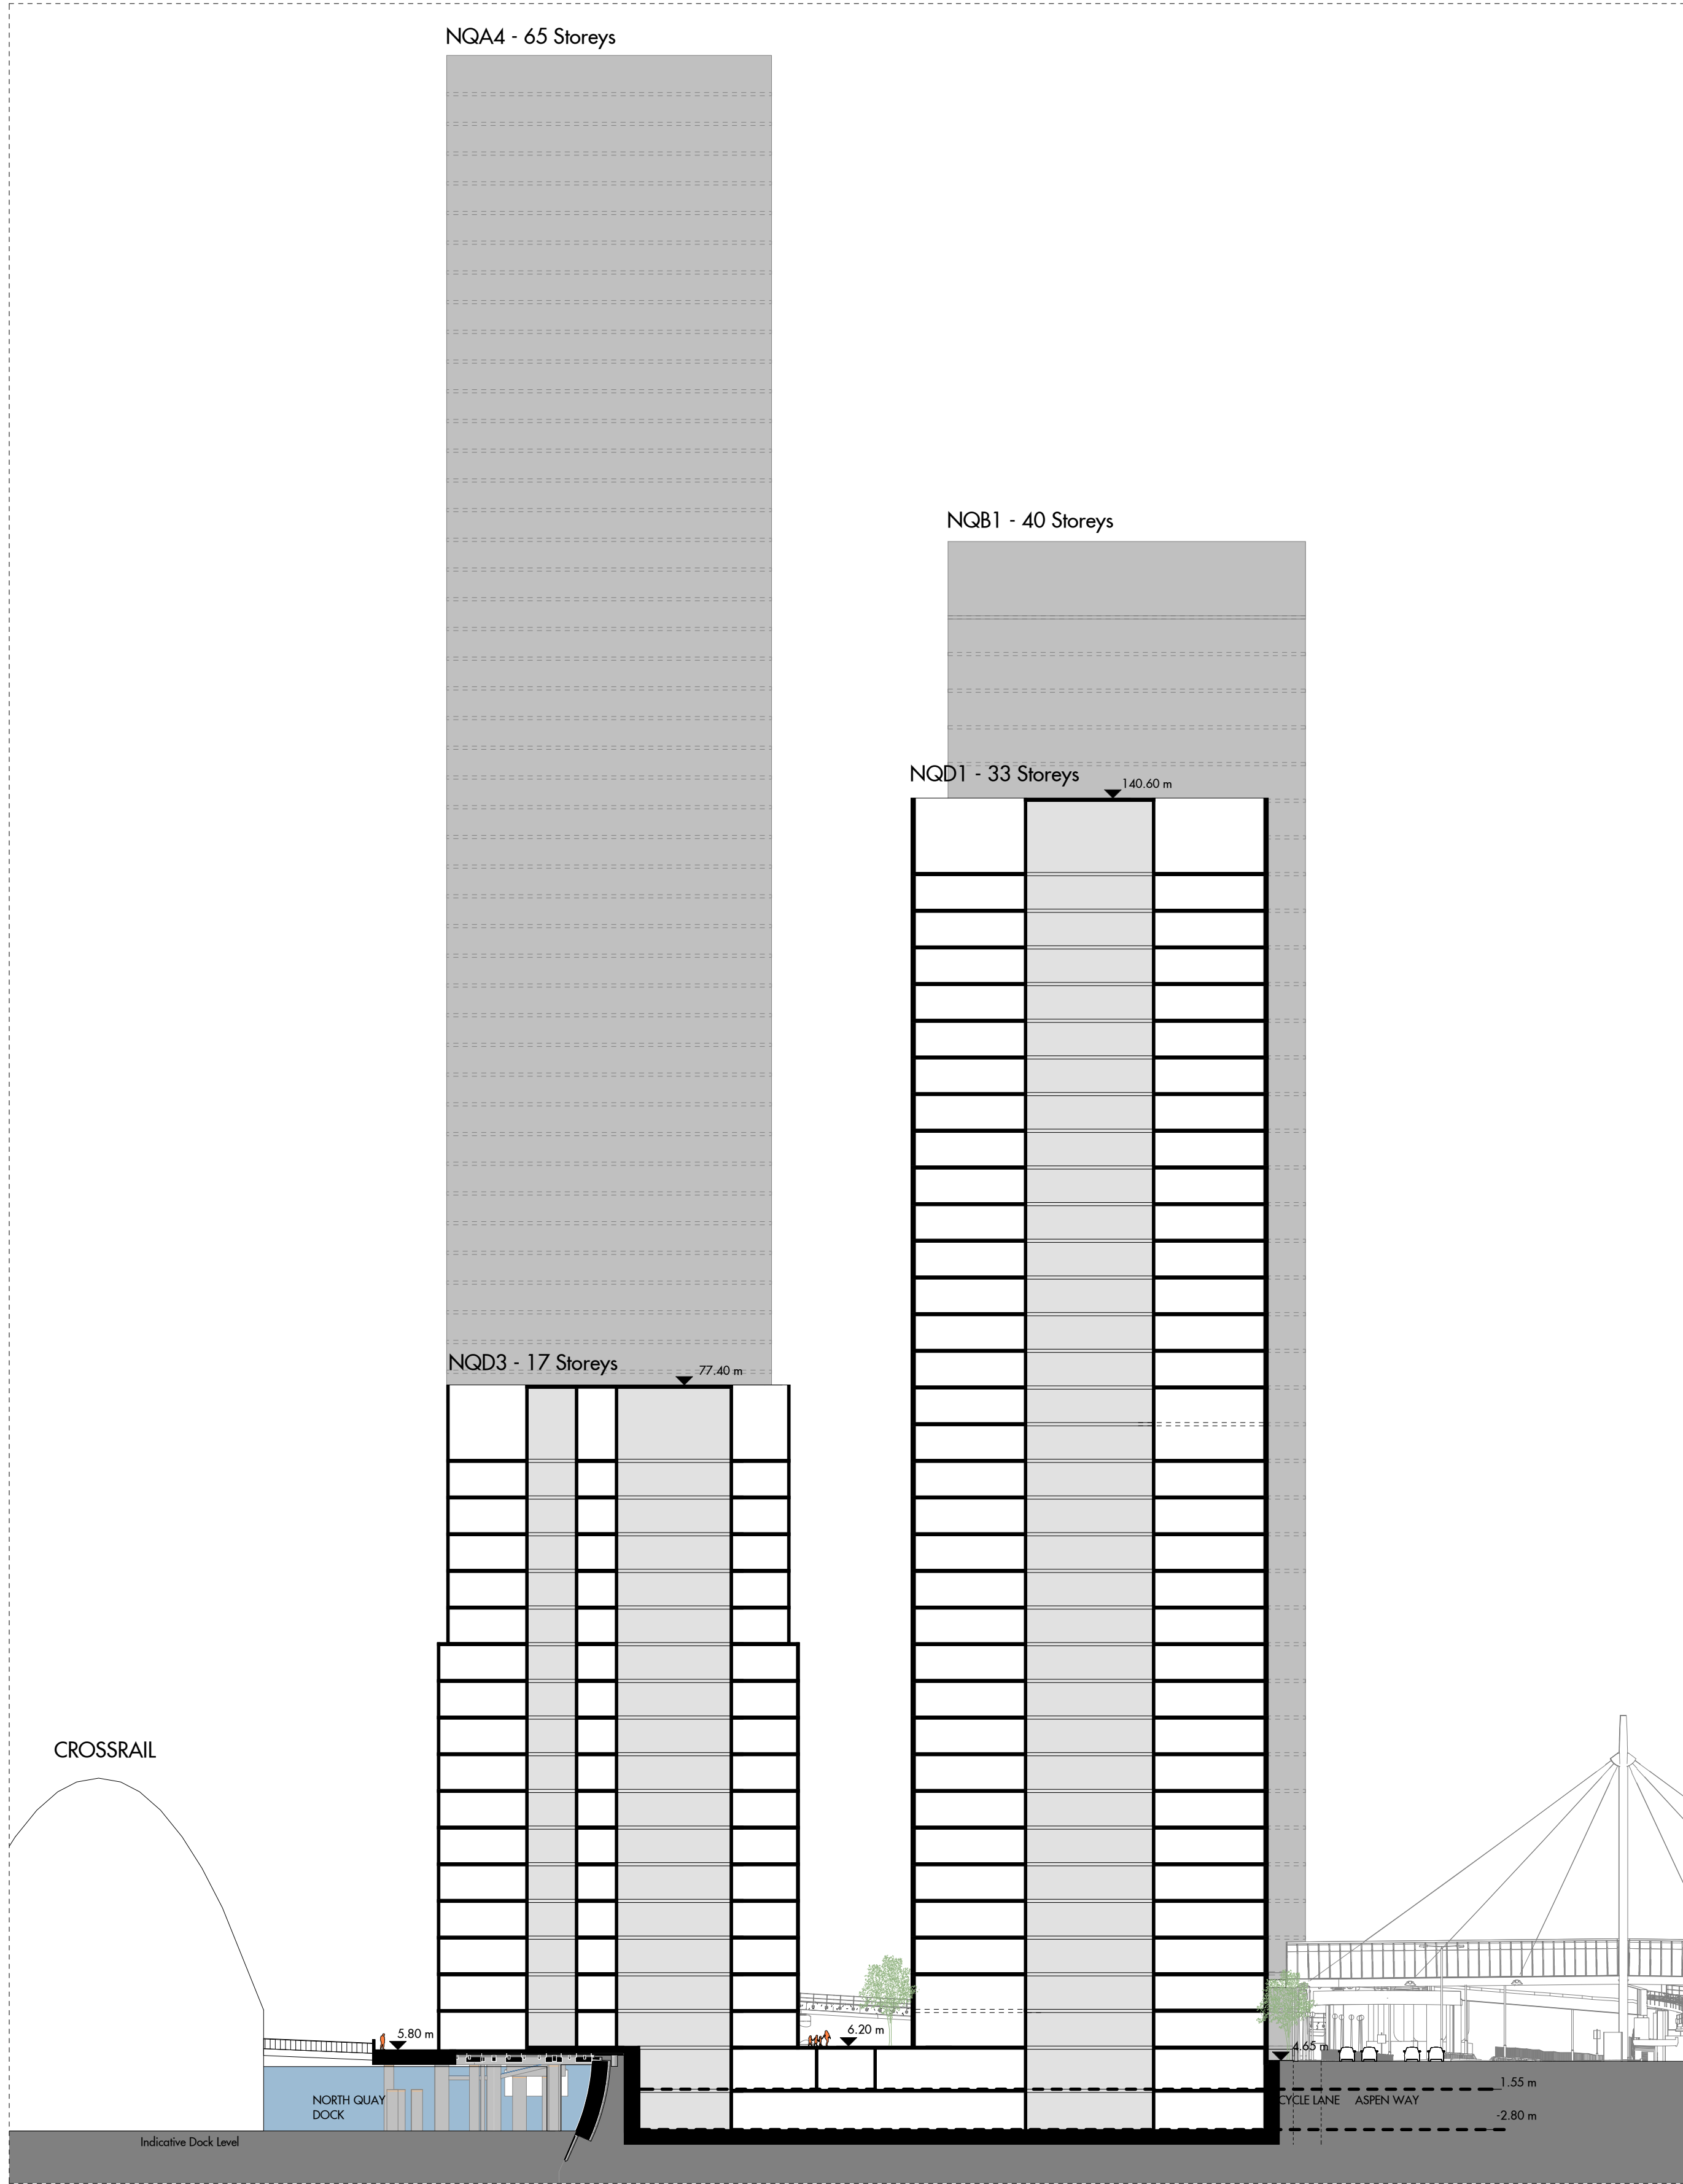

SECTION E

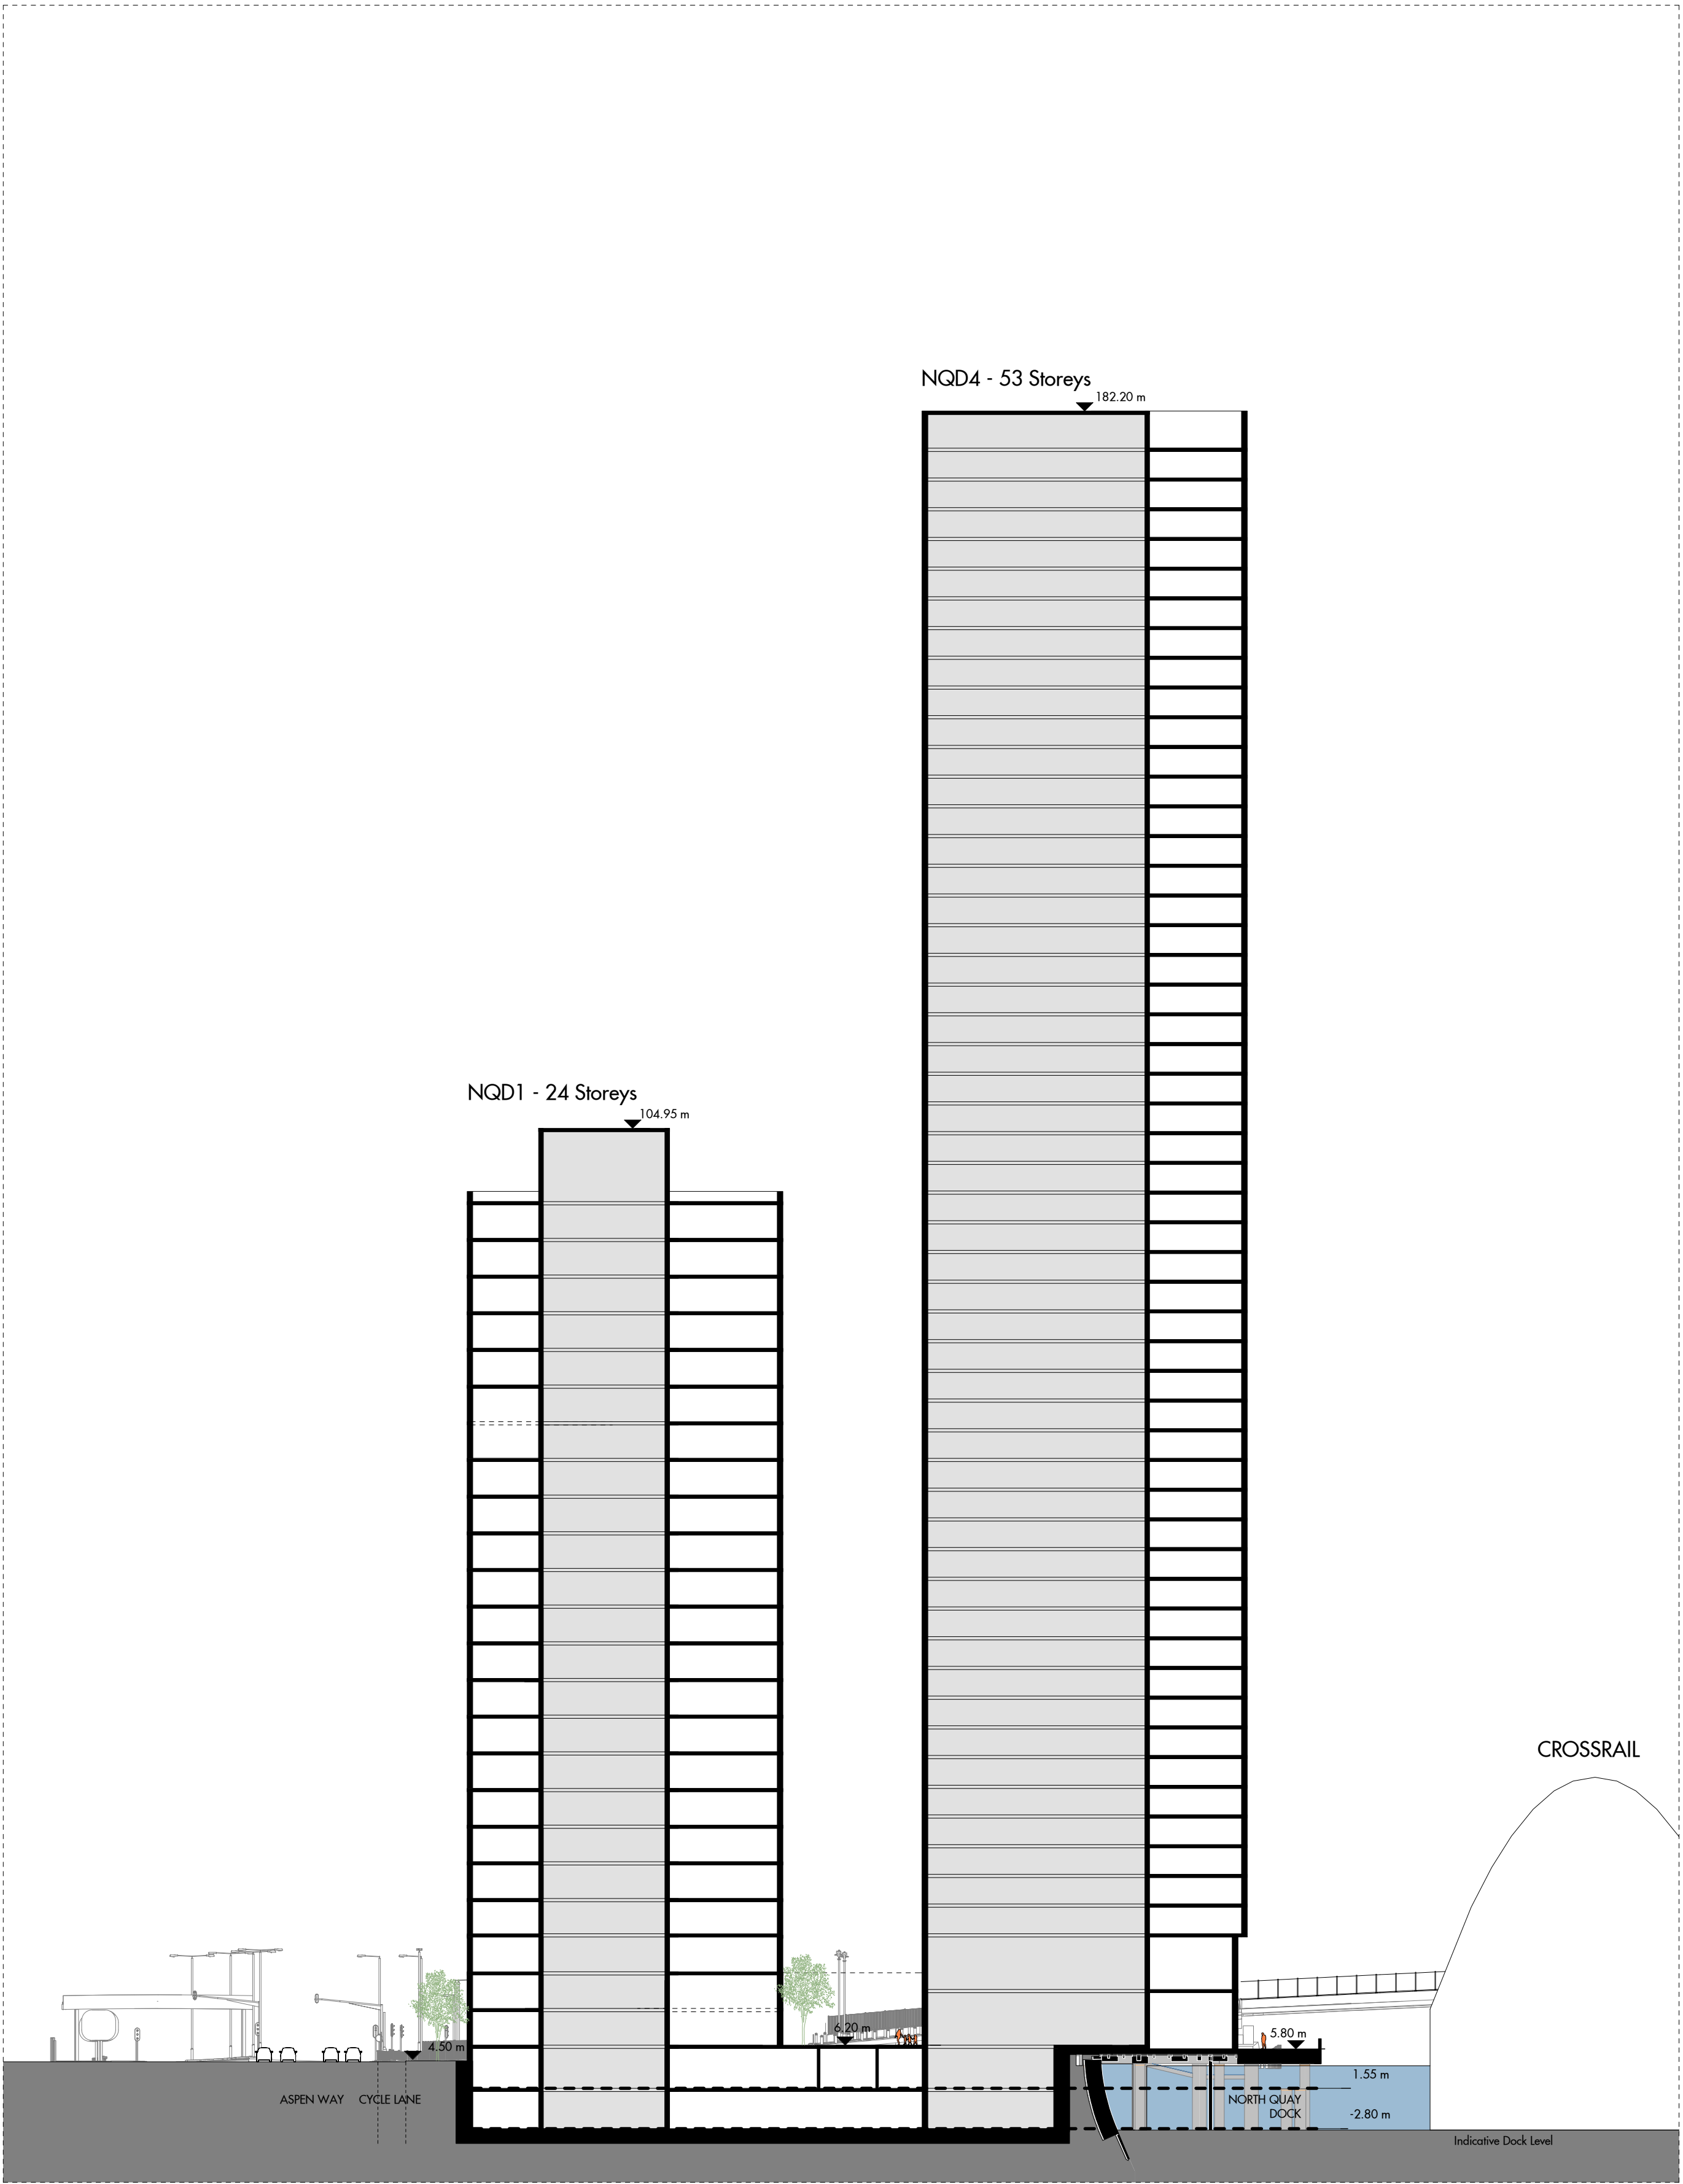

SECTION F

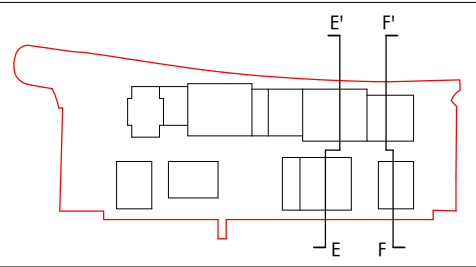

Figured dimensions are in millimetres unless noted otherwise. All dimensions and levels shall be verified on site before proceeding with works. Detailed site survey to be carried out to verify positions and level relationships with site features and ordnance survey. The Architect must be notified of any discrepancy. Boundaries are indicative only and are to be verified by others. Allies & Morrison LLP is not responsible for any errors caused by the transmission, translation, software or computer systems. Allies & Morrison LLP is not responsible for nor shall be liable for the consequences of any use made of the drawings or models other than that for which they were produced by Allies & Morrison LLP for the Client. All Intellectual Property Rights reserved.

REV	DATE	DESCRIPTION	CKD
PO	JULY 2020	PLANNING SUBMISSION	LP

Allies and Morrison LLP
85 Southwork Street
London SE1 0HX
telephone 020 7921 0100
facsimile 020 7921 0101
email studio@alliesandmorrison.com

North Quay Masterplan
INDICATIVE SCHEME SHORT SECTIONS E&F
GENERAL ARRANGEMENT
19141-00-07-303

SCALE 1 : 500 @A1 1 : 1000 @A3